

HVAC Replacement

10141 Cash Road
Stafford, TX 77477

INFINITY PROJECT # H20041.00

A PROJECT FOR

HCC Stafford Science & Technology Building



TBPE Registration Number: 18865
10260 Westheimer Rd., Suite 250
Houston, TX 77042
713-429-4949
www.infinitymep.com



8204 Westglen Dr.
Houston, TX 77063
713-868-6900 (Ph)
713-868-0001 (F)
info@tlceng.com
www.tlceng.com

MECHANICAL ABBREVIATIONS

| | |
|------|-----------------------------------|
| (E) | EXISTING TO REMAIN |
| AC | AIR CONDITIONING UNIT |
| AD | ACCESS DOOR |
| AFF | ABOVE FINISHED FLOOR |
| AHU | AIR HANDLING UNIT |
| AL | ACoustical LINing |
| AP | ACCESS PANEL |
| BDD | BACK DRAFT DAMPER |
| BFC | BELOW FINISHED CEILING |
| BHP | BRAKE HORSEPOWER |
| BMS | BUILDING MANAGEMENT SYSTEM |
| BTU | BRITISH THERMAL UNIT |
| CA | COMPRESSED AIR |
| CD | CEILING DIFFUSER |
| CFM | CUBIC FEET PER MINUTE |
| CH | CHILLER |
| CHP | CHILLED WATER PUMP |
| CHR | CHILLED WATER RETURN |
| CHS | CHILLED WATER SUPPLY |
| CO | CLEAN OUT |
| COND | CONDENSATE DRAIN |
| CP | CONDENSATE PUMP |
| CT | COOLING TOWER |
| CU | CONDENSING UNIT |
| CUH | CABINET UNIT HEATER |
| CWP | CONDENSER WATER PUMP |
| CWR | CONDENSER WATER RETURN |
| CWS | CONDENSER WATER SUPPLY |
| DB | DRY BULB |
| DWP | DOMESTIC WATER PUMP |
| DX | DIRECT EXPANSION |
| EAT | ENTERING AIR TEMPERATURE |
| EF | EXHAUST FAN |
| ERU | ENERGY RECOVERY UNIT |
| ESP | EXTERNAL STATIC PRESSURE |
| ET | EXPANSION TANK |
| ELH | ELECTRIC UNIT HEATER |
| EWC | ELECTRIC WATER COOLER |
| EWT | ENTERING WATER TEMPERATURE |
| FA | FREE AREA |
| FCL | FAN COIL UNIT |
| FD | FIRE DAMPER |
| FLA | FULL LOAD AMPS |
| FLR | FLOOR |
| FOP | FUEL OIL PUMP |
| FP | FIRE PUMP |
| FFM | FEET PER MINUTE |
| PFTU | FAN POWERED TERMINAL UNIT |
| FSD | COMBINATION FIRE AND SMOKE DAMPER |
| GPM | GALLONS PER MINUTE |
| HP | HORSEPOWER |
| HP | HEAT PUMP |
| HW | HOT WATER |
| HWP | HOT WATER PUMP |
| HWR | HEATING HOT WATER RETURN |
| HWS | HEATING HOT WATER SUPPLY |
| HX | HEAT EXCHANGER |
| HZ | HERTZ |
| ID | INSIDE DIAMETER |
| KW | KILOWATT |
| LAT | LEAVING AIR TEMPERATURE |
| LB | POUND |
| LF | LINEAR FEET |
| LWT | LEAVING WATER TEMPERATURE |
| MBH | THOUSAND BTU PER HOUR |
| MOP | MAXIMUM OVERCURRENT PROTECTION |
| MCD | MOTOR OPERATED DAMPER MOUNTED |
| MTD | MOUNTED |
| MUA | MAKE-UP AIR UNIT |
| NC | NORMALLY CLOSED |
| NIC | NOT IN CONTRACT |
| NK | NECK |
| NO | NORMALLY OPEN |
| NTS | NOT TO SCALE |
| OA | OUTSIDE AIR |
| OA/H | OUTSIDE AIR HANDLING UNIT |
| OAT | OUTSIDE AIR TEMPERATURE |
| OBD | OPPOSED BLADE DAMPER |
| OD | OUTSIDE DIAMETER |
| PBD | PARALLEL BLADE DAMPER |
| PRV | PRESSURE REDUCING VALVE |
| PSI | POUNDS PER SQUARE INCH (GAUGE) |
| PTAC | PACKAGED TERMINAL AIR CONDITIONER |
| RA | RETURN AIR |
| RAG | RETURN AIR GRILL |
| RCP | REFLECTED CEILING PLAN |
| RF | RETURN FAN |
| RH | RELATIVE HUMIDITY |
| RHC | REHEAT COIL |
| RPM | REVOLUTIONS PER MINUTE |
| SA | SUPPLY AIR |
| SD | SMOKE DAMPER |
| SEF | SMOKE EXHAUST FAN |
| SF | SUPPLY FAN |
| SP | STATIC PRESSURE |
| TYP | TYPICAL |
| LH | UNIT HEATER |
| UON | UNLESS OTHERWISE NOTED |
| VAV | VARIABLE AIR VOLUME UNIT |
| VD | VOLUME DAMPER |
| VFD | VARIABLE FREQUENCY DRIVE |
| VTR | VENT THROUGH ROOF |
| WB | WET BULB |
| *F | DEGREES FAHRENHEIT |

MECHANICAL LEGEND

| | |
|--|-------------------------------------|
| | BUTTERFLY VALVE |
| | BALL VALVE |
| | SWING CHECK VALVE |
| | GATE VALVE, ANGLE |
| | THREE WAY CONTROL VALVE |
| | TWO WAY CONTROL VALVE |
| | SOLENOID VALVE |
| | PRESSURE REDUCING VALVE (PRV) |
| | MANUAL AIR VENT |
| | BALANCING VALVE |
| | DIRECTION OF FLOW |
| | STRAINER |
| | STRAINER WITH BLOW OFF VALVE |
| | PIPE RISING UP |
| | PIPE DROPPING DOWN |
| | PIPE CAP |
| | CONCENTRIC REDUCER |
| | ECCENTRIC REDUCER |
| | UNION |
| | ANCHOR |
| | GUIDE |
| | EXPANSION JOINT |
| | THERMOMETER |
| | GAS PRESSURE REGULATOR |
| | STRAINER |
| | ELECTRICALLY TRACED PIPING |
| | EXPANSION LOOP (W/H) |
| | RETURN LINEAR DIFFUSER |
| | LINEAR DIFFUSER WITH PLENUM |
| | SUPPLY DIFFUSER |
| | FLEXIBLE DUCTWORK |
| | RETURN GRILLE |
| | EXHAUST GRILLE |
| | DIRECTION OF FLOW |
| | THERMOSTAT |
| | HUMIDISTAT |
| | PRESSURE SENSOR |
| | EQUIPMENT DESIGNATION |
| | AIR OUTLET/INLET DEVICE DESIGNATION |

MECHANICAL LEGEND

| | |
|--|--|
| | POINT OF CONNECTION (NEW TO EXISTING) |
| | DUCT SIZE (CLEAR INSIDE DIMENSION) FIRST FIGURE INDICATES PLAN SIZE |
| | ROUND DUCT DIAMETER SIZE (CLEAR INSIDE DIMENSION) |
| | RECTANGULAR OR SQUARE TO ROUND OR OVAL TRANSITION |
| | ROUND EXHAUST DUCT UP |
| | ROUND EXHAUST DUCT DOWN |
| | ROUND RETURN DUCT UP |
| | ROUND RETURN DUCT DOWN |
| | ROUND SUPPLY DUCT UP |
| | ROUND SUPPLY DUCT DOWN |
| | RECTANGULAR EXHAUST DUCT UP |
| | RECTANGULAR EXHAUST DUCT DOWN |
| | RECTANGULAR RETURN DUCT UP |
| | RECTANGULAR RETURN DUCT DOWN |
| | RECTANGULAR SUPPLY DUCT UP |
| | RECTANGULAR SUPPLY DUCT DOWN |
| | VOLUME DAMPER (MANUAL) |
| | FLEXIBLE CONNECTION |
| | MOTORIZED DAMPER |
| | SMOKE DAMPER |
| | FUSIBLE LINK FIRE DAMPER |
| | MOTORIZED FIRE SMOKE DAMPER |
| | BACK DRAFT DAMPER |
| | VANED ELBOW |
| | RADIUS ELBOW |
| | ACCESS DOOR (AD) |
| | BRANCH DUCT TAKE-OFF |
| | INTERNALLY LINED DUCT |

MECHANICAL GENERAL NOTES

- ALL WORK PERFORMED FOR THIS PROJECT SHALL BE IN ACCORDANCE WITH ALL APPLICABLE LOCAL, STATE AND FEDERAL BUILDING CODES, MECHANICAL CODES, ENERGY CODES AND THEIR AMENDMENTS. THE MORE STRINGENT CODE SHALL APPLY.
- CONTRACTOR SHALL VISIT THE PROJECT SITE TO BECOME FAMILIAR WITH THE EXISTING CONDITIONS. FAILURE TO DO SO SHALL NOT RELIEVE CONTRACTOR OF RESPONSIBILITY FROM PERFORMING WORK PROPERLY.
- CONTRACTOR IS RESPONSIBLE FOR COORDINATING ALL WORK UNDER THEIR CONTACT PRIOR TO FABRICATION, ROUGH-IN AND FINAL CONNECTION.
- HVAC AND PIPING WORK IS SHOWN DIAGRAMMATIC IN NATURE. DRAWINGS SHOULD NOT BE SCALED. PROVIDE ALL OFFSETS AND FITTINGS REQUIRED TO FIT WITHIN AVAILABLE SPACE. COORDINATE WORK WITH STRUCTURAL, ARCHITECTURAL, PLUMBING AND ELECTRICAL PRIOR TO INSTALLATION.
- LOCATE ALL EQUIPMENT TO ALLOW FOR SERVICE ACCESS. COORDINATE LOCATION WITH OTHER TRADES. DO NOT ALLOW ACCESS TO BE ENCRUSHED UPON BY CONDUITS, PIPE AND OTHER MATERIALS.
- PROVIDE ACCESS DOORS FOR ALL EQUIPMENT, VALVES, DAMPERS, ETC. ABOVE ALL NON-LAY-IN CEILINGS FOR MAINTENANCE AND SERVICE.
- ALL RECTANGULAR AND ROUND DUCTWORK IS TO BE CONSTRUCTED OF GALVANIZED SHEET METAL, UNLESS NOTED OTHERWISE. ALL DUCTWORK SHALL BE CONSTRUCTED PER THE LATEST SMACNA DUCT STANDARDS.
- ALL DUCTWORK SIZES INDICATED ARE CLEAR INSIDE DIMENSIONS. CONTRACTOR TO ALLOW FOR DUCT LINING AS REQUIRED. IF RESIZING IS REQUIRED IT SHALL BE DONE PER THE EQUAL FRICTION METHOD.
- DUCT RUN OUTS TO SUPPLY AIR DIFFUSERS SHALL BE THE SAME SIZE AS THE DIFFUSER NECK.
- FOR EACH HEATING OR COOLING UNIT PROVIDE A TEMPERATURE SENSING DEVICE. LOCATE DEVICE WHERE SHOWN ON DRAWINGS AND COORDINATE LOCATION WITH ARCHITECT. OTHER WALL DEVICES AND PER ADA GUIDELINES.
- INSTALL ALL MECHANICAL EQUIPMENT PER MANUFACTURER'S INSTRUCTIONS AND RECOMMENDATIONS. IF CONTRACTOR SUBSTITUTES EQUIPMENT AND AFTER APPROVAL BY THE ENGINEER, THE CONTRACTOR SHALL MAKE ALL NECESSARY MODIFICATIONS TO THE SYSTEM AS REQUIRED TO PROVIDE INSTALLATION AT CONTRACTOR'S COST.
- CONTRACTOR TO VERIFY ALL ELECTRICAL CHARACTERISTICS OF MECHANICAL EQUIPMENT WITH ELECTRICAL DRAWINGS BEFORE EQUIPMENT RELEASE.
- COORDINATE ALL SLEEVE, CHASE AND SLAB BLOCK PUTS WITH EXISTING STRUCTURE. COORDINATE ACTUAL EQUIPMENT DIMENSION WITH OTHER TRADES.
- COORDINATE CEILING DIFFUSER FRAME TYPES AND COLORS WITH ARCHITECTURAL CEILINGS.
- FOR PIPES PASSING THROUGH FIRE RATED WALLS AND FLOORS PROVIDE WITH UL LISTED ASSEMBLIES AND MATERIALS TO OBTAIN REQUIRED FIRE RATING.
- PROVIDE 1-1/2" ACOUSTICAL LINING ON ALL DUCTWORK WITHIN 10" OF RTU/AHU. ALL OTHER DUCTWORK IS TO BE INSULATED WITH 1-1/2" FIBERGLASS WRAP/INSULATION.
- PROVIDE ALL TRANSITION AS NECESSARY TO MAKE CONNECTION TO HVAC EQUIPMENT.
- ALL PIPING, DUCTWORK AND EQUIPMENT SHALL BE SUPPORTED PER THE LATEST EDITION OF SMACNA.
- PROVIDE DUCT ACCESS DOORS ON ALL MOTORIZED DAMPERS, FIRE DAMPERS, SMOKE DAMPERS, BACKDRAFT DAMPERS AND FIRE/SMOKE DAMPERS.
- CONTRACTOR SHALL COORDINATE WITH BUILDING MANAGEMENT AND BUILDING ENGINEER FOR ALL BASE BUILDING STANDARDS, DEVICE, CONTROLS AND ALL ASSOCIATED EQUIPMENT AS REQUIRED FOR A COMPLETE INSTALLATION.
- FLEXIBLE DUCTWORK FOR CONNECTION TO AIR DEVICES SHALL BE LIMITED TO 5'-0" IN LENGTH. FOR LONGER CONNECTIONS USE INSULATED RIGID SPIRAL ROUND DUCTWORK. SPLIT SEAM ROUND DUCTWORK IS NOT ALLOWED.
- PROVIDE MANUAL BALANCE DAMPERS AT EACH BRANCH DUCT TO ALL SUPPLY DIFFUSERS, EXHAUST GRILLS AND DUCTED RETURN GRILLS.
- PROVIDE 4" CONCRETE HOUSEKEEPING PAD FOR ALL FLOOR MOUNTED AND GRADE MOUNTED EQUIPMENT, UNLESS NOTED OTHERWISE.
- REFER TO ARCHITECTURAL DRAWINGS FOR EXACT LOUVER LOCATIONS AND COORDINATE LOUVER PLACEMENT WITH ARCHITECT.
- PROVIDE MOTORIZED DAMPERS ON ALL EXTERIOR BUILDING PENETRATIONS. INTERLOCK WITH RESPECTIVE FANS. DAMPER TO FAIL CLOSED, UNLESS NOTED OTHERWISE.
- PROVIDE SMOKE DETECTOR'S ON ALL AIR HANDLING EQUIPMENT 2,000 CFM OR GREATER TO MEET ALL NFPA REQUIREMENTS. FOR AIR HANDLING EQUIPMENT 15,000 CFM OR GREATER PROVIDE MOTORIZED ISOLATION DAMPERS ON ALL INLETS AND OUTLETS OF THE UNIT TO MEET ALL NFPA REQUIREMENTS. DAMPERS TO BE INTERLOCKED WITH UNIT.
- ALL FCUS SHALL HAVE DISCONNECT SWITCH AT UNIT.
- ALL AREAS WITH WALLS TO DECK SHALL HAVE PROPER RETURN AIR OPENINGS CUT TO ALLOW FOR 800 FPM RETURN AIR VELOCITY.
- ALL FAN COIL UNITS AND OUTSIDE AIR UNITS SHALL BE EQUIPPED WITH MERV-8 FILTER.
- CONSTRUCTION PRE-FILTERS SHALL BE USED ON ANY EXISTING UNITS NOT IN SCOPE AND REMOVED UPON COMPLETION OF PROJECT.
- ALL FAN COIL UNITS AND OUTSIDE AIR UNITS SHALL BE PROVIDED WITH CONDENSATE DETECTION DEVICE IN OVERFLOW DRAIN PAN.
- ALL CONDENSATE DRAIN PANS SHALL HAVE DRAIN LINE TO CODE APPROVED LOCATION. PAN SHALL BE INSTALLED AS TO SLOPE TOWARD DRAIN OUTLET.
- ALL SIDES OF FAN COIL UNITS SHALL BE ACCESSIBLE WITH NOTHING INHIBITING ACCESS PANELS, UNIONS, DRAIN CONNECTIONS, ELECTRICAL CONTROL BOXES OR VALVES.
- ALL CHILLED WATER CONTROL VALVES, ISOLATION VALVES, BALANCING VALVES AND OTHER VALVES SHALL BE INSTALLED WITH UNIONS ON BOTH SIDES. CONTRACTOR SHALL PROVIDE A TOTAL OF 38 DISCHARGE AIR SENSORS AFTER EVERY HOT WATER COIL AND DAMPER IN MULTI-ZONE AIR HANDLERS.

MECHANICAL SHEET LIST

| SHEET NUMBER | SHEET NAME |
|--------------|---------------------------|
| M00.01 | MECHANICAL COVER SHEET |
| M00.02 | MECHANICAL SCHEDULES |
| M00.03 | MECHANICAL SPECIFICATIONS |
| M02.01 | MECHANICAL PLAN - A |
| M02.02 | MECHANICAL PLAN - B |
| M00.01 | MECHANICAL DETAILS |

MECHANICAL DEMOLITION NOTES


- DEMOLITION WORK SHALL BE PERFORMED TO ACCOMPLISH REPLACEMENT WORK WITH A MINIMUM AMOUNT OF SYSTEM DOWNTIME.
- SCHEDULE ALL SHUTDOWNS AND DEMOLITION WORK IN ADVANCE WITH OWNER.
- CONTRACTOR SHALL BE RESPONSIBLE TO VERIFY THE CONDITION OF EXISTING EQUIPMENT. EXACT SIZES AND LOCATION OF EXISTING DUCT, PIPING, EQUIPMENT, ETC. BEFORE DEMOLITION WORK BEGINS. REPORT ANY DISCREPANCIES BETWEEN FIELD CONDITIONS AND PLANS TO ARCHITECT AND ENGINEER PRIOR TO THE START OF DEMOLITION WORK.
- CONTRACTOR SHALL REMOVE EXISTING HVAC EQUIPMENT, ASSOCIATED MATERIALS, AND SUPPORTS AS INDICATED. ALL UNUSED EQUIPMENT AND MATERIALS SHALL BE REMOVED BACK TO THE SOURCE. PATCH EXISTING CONDITIONS TO REMAIN AS NECESSARY.
- CONTRACTOR SHALL VERIFY CLEARANCE REQUIREMENTS AND ROUTING OF NEW SYSTEMS PRIOR TO FABRICATION AS RISERS, DROPS, AND OFFSETS MAY BE NECESSARY BECAUSE OF EXISTING FIELD CONDITIONS.
- CONTRACTOR SHALL COORDINATE ALL CEILING REMOVAL THAT IS NOT INDICATED TO BE REMOVED WITH OTHER TRADES. NOTIFY ARCHITECT AND OWNER PRIOR TO CEILING REMOVAL. REMOVE ONLY THAT PORTION NECESSARY TO ACCESS AND COMPLETE THE WORK. UPON COMPLETION THE CEILING IS TO BE REPLACED TO MATCH EXISTING.
- FOR ANY WORK REQUIRED OUTSIDE OF THE PRIMARY LIMITS OF CONSTRUCTION, CONTRACTOR SHALL ADHERE TO THE OWNER'S INFECTION CONTROL PROCEDURES. NOTIFY ARCHITECT AND OWNER PRIOR TO ANY WORK THAT WOULD IMPACT OCCUPANTS. ISOLATE AND REMOVE ONLY THAT AREA NECESSARY TO ACCESS AND COMPLETE THE WORK. UPON COMPLETION CLEAN THE AREA. REMOVE ANY TEMPORARY ISOLATION, AND REPLACED EFFECTED MATERIALS TO MATCH EXISTING.
- BALANCING CONTRACTOR SHALL MEASURE AND RECORD EXISTING SYSTEMS AFFECTED BY THIS RENOVATION PRIOR TO ANY DEMOLITION WORK. MEASUREMENTS SHALL INCLUDE SUPPLY AND RETURN AIR FLOWS AT EXISTING AIR HANDLING UNITS, SUPPLY, RETURN AND EXHAUST AIR FLOW AT ALL DUCT MAINS AND BRANCHES SERVING EXISTING AREAS TO REMAIN. AND THE FLOW AT PUMPS. BALANCING CONTRACTOR SHALL NOTIFY THE OWNER AND ENGINEER OF ALL DEFICIENCIES FOUND IN ANY OF THE SYSTEMS.
- EXISTING AIR DISTRIBUTION SYSTEMS SHALL BE REBALANCED TO MEET THE EXISTING AIR FLOW AS WELL AS THE FLOW REQUIREMENTS INDICATED IN THE CONSTRUCTION DOCUMENTS.
- CONTRACTOR SHALL PATCH AND REPAIR ANY EXISTING DUCTWORK FOUND TO HAVE AIR LEAKS OR MISSING INSULATION FOR EXISTING HVAC SYSTEMS IN AREA OF WORK.

CODE SUMMARY

- A. APPLICABLE CODES INCLUDE BUT ARE NOT LIMITED TO:**
- CITY OF STAFFORD MECHANICAL CODE, 2009 IBC, WITH AMENDMENTS
 - CITY OF STAFFORD BUILDING CODE, 2009 IBC, WITH AMENDMENTS
 - CITY OF STAFFORD COMMERCIAL ENERGY CONSERVATION CODE, 2009 IECC WITH AMENDMENTS
- B. HVAC DESIGN CRITERIA**
- INDOOR TEMPERATURE: 75°F COOLING, 73°F HEATING
 - OUTDOOR DESIGN CONDITIONS (HOUSTON, TEXAS) PER 2009 IECC COH AMENDMENTS, TABLE 302.2.
 - 96°F DB, 80°F WB SUMMER, 28°F DB WINTER
 - 3559 DEGREE DAYS COOLING, 1371 DEGREE DAYS HEATING
 - CLIMATE ZONE 2A
- C. OUTSIDE AIR REQUIREMENTS- HOUSTON AMENDMENTS, IMC TABLE 4.1**
- OFFICES: 0.06 CFM/ SQ FT + 5 CFM PERSON
 - RECEPTION: 0.06 CFM/ SQ FT + 5 CFM PERSON
 - CORRIDOR: 0.06 CFM/ SQ FT
 - CONFERENCE: 0.06 CFM/ SQ FT + 5 CFM PERSON



TBPE Registration Number: 18865
10260 Westheimer Rd., Suite 250
Houston, TX 77042
713-429-4949
www.infinitymep.com

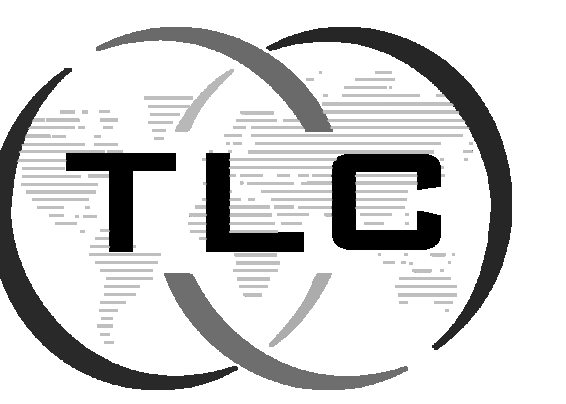

8204 Westglen Dr.
Houston, TX 77063
713-868-6900 (Ph)
713-868-0001 (F)
info@tlceng.com
www.tlceng.com



| No. | Description | Date |
|-----|------------------|----------|
| | ISSUE FOR PERMIT | 03/23/20 |

HCC Stafford Science & Technology Building

HVAC Replacement

MECHANICAL COVER SHEET

| | |
|----------------|-----------|
| Project Number | H20041.00 |
| Date | 03/12/20 |
| Drawn By | EFW |
| Checked By | NWB |

M00.01

Scale 1/8" = 1'-0"

| AHU SCHEDULE | | | | | | | | | | | | | | | | | | | | | | | | | | | | | | | | | | | | | | |
|--------------|--------|-------------|-----------|------------------|--------------------|------------|----------------|---------------------|------|---------------------|-----------------------|------|----|---------|---------|---------|-----------------------|-----------|--------------|------|------------|----------|----------------------|----------|-----------------|----------------|---------------------------|-------|----------|--------------|-----|----------|----------|----------------------|---------------------|------|---------|-----------|
| EQUIPMENT | | SERVICE | LOCATION | UNIT | | | SUPPLY FAN | | | | HYDRONIC COOLING COIL | | | | | | HYDRONIC HEATING COIL | | | | AIR FILTER | | ELECTRICAL DATA | | EMERGENCY POWER | VARIABLE SPEED | OPERATIONAL WEIGHT (LBS.) | NOTES | | | | | | | | | | |
| TYPE | NUMBER | | | MANUFACTURER | MODEL | TYPE | TOTAL AIR FLOW | MIN OUTSIDE AIRFLOW | CFM | EXT. S.P. (IN.W.G.) | RPM | BHP | HP | DB (°F) | WB (°F) | DB (°F) | WB (°F) | TOTAL MBH | SENSIBLE MBH | GPM | EWT (°F) | LWT (°F) | P.D. WATER (FT. H2O) | EAT (°F) | | | | | LAT (°F) | CAPACITY MBH | GPM | EWT (°F) | LWT (°F) | P.D. WATER (FT. H2O) | FACE VELOCITY (FPM) | MERV | VOLTAGE | PHASE |
| DAI | 3 | AHU-3 AHU-S | MECH A159 | JOHNSON CONTROLS | SOLUTION-XTI-36x54 | HORIZONTAL | 3525 | 3525 | 3525 | 0.5 | 3032 | 2.15 | 3 | 97 | 77 | 55 | 54 | 285.5 | 169.9 | 40.8 | 42 | 56 | 9.6 | 20 | 50 | 114.2 | 11.4 | 180 | 160 | 4.3 | 500 | 8 | 460 | 3 | NO | YES | 1950 | 1,2,3,4,5 |

NOTES:
1. PROVIDE WITH FACTORY MOUNTED DISCONNECT.
2. PROVIDE AUXILIARY DRAIN PAN AND FLOAT SWITCH TO DEENERGIZE UNIT IF CONDENSATE COLLECTS IN DRAIN PAN.
3. PROVIDE LITTLE GYANT CONDENSATE PUMP, 115V/SINGLE PHASE, INTERLOCK CONDENSATE PUMP WITH AHU.
4. UNIT CONSTRUCTION SHALL BE 2" FOAM DOUBLE WALL.
5. PROVIDE HINGED ACCESS DOORS ON FILTER, COIL, AND FAN SECTIONS.

| DX HEAT PUMP SPLIT SYSTEM SCHEDULE | | | | | | | | | | | | | | | | | | | | | | | | | | | | | | | | | |
|------------------------------------|--------|-------------------|--------------|--------------|--------------|--------------|-----|--------|---------------------|--------------|----------|---------|-----------------------|------|--------|------------------------|----|----|-------------------------|------|--------|---------------------|----------|---------|-------|-------|--------------|-----|-------------------------|------|----|-----|---------|
| EQUIPMENT | | SERVICE | MANUFACTURER | MODEL NUMBER | INDOOR UNIT | | | | | | | | | | | | | | OUTDOOR UNIT | | | | | | | NOTES | | | | | | | |
| TYPE | NUMBER | | | | INDOOR UNIT | OUTDOOR UNIT | CFM | OA CFM | FACE VELOCITY (FPM) | COOLING COIL | | | REVERSE CYCLE HEATING | | | ELECTRICAL INFORMATION | | | OPERATING WEIGHT (LBS.) | TYPE | NUMBER | AMBIENT TEMPERATURE | EER/HSFP | VOLTAGE | PHASE | | MCA | MOP | OPERATING WEIGHT (LBS.) | | | | |
| | | | | | | | EAT | LAT | CAPACITY | EAT (°F) | LAT (°F) | VOLTAGE | PHASE | MCA | MOP | | | | | | | | | | | | | | | | | | |
| FCU | 1 | SECURITY OFFICES | YORK | DHR36NB21S | DHR36CSB21S | 875 | 235 | 500 | 83.6 | 69.5 | 55 | 54 | 19.9 | 26 | R-410A | 17.1 | 68 | 86 | 208 | 1 | 2.9 | 15 | 102 | ACCU | 1 | 105 | 10/9 | 208 | 1 | 16.5 | 25 | 172 | 1,2,3 |
| FCU | 2 | COMP. CONTROL | YORK | DHR36NB21S | DHR36CSB21S | 875 | 100 | 500 | 78.3 | 65.1 | 56 | 54 | 18.5 | 25.6 | R-410A | 17.1 | 68 | 86 | 208 | 1 | 2.9 | 15 | 102 | ACCU | 2 | 105 | 10/9 | 208 | 1 | 16.5 | 25 | 172 | 1,2,3 |
| FCU | 3 | STUDIO | YORK | JCI AH0040 | YVAHP072841S | 3720 | 110 | 500 | 66.5 | 55.5 | 49 | 48 | 62.0 | 62.5 | R-410A | 51.2 | 70 | 87 | 460 | 3 | 5.1 | 15 | 585 | ACCU | 3 | 105 | 12/7/3.3 COP | 460 | 3 | 12.3 | 20 | 451 | 1,2,3,4 |
| FCU | 4 | CONT./VIDEO/SOUND | YORK | JCI AH0030 | YVAHP072841S | 3105 | 140 | 500 | 66.8 | 55.8 | 50 | 49 | 60.0 | 62.0 | R-410A | 51.2 | 70 | 90 | 460 | 3 | 4.7 | 15 | 585 | ACCU | 4 | 105 | 12/7/3.3 COP | 460 | 3 | 12.3 | 20 | 451 | 1,2,3,4 |
| FCU | 5 | OFFICES | YORK | DHR36NB21S | DHR36CSB21S | 875 | 100 | 500 | 78.2 | 65.1 | 55 | 54 | 18.4 | 25.6 | R-410A | 17.1 | 68 | 86 | 208 | 1 | 2.9 | 15 | 102 | ACCU | 5 | 105 | 10/9 | 208 | 1 | 16.5 | 25 | 172 | 1,2,3 |
| FCU | 6 | W127 | YORK | DHP24NB21S | DHP24CSB21S | 635 | 0 | 500 | 80 | 67 | 55 | 54 | 18.0 | 24.0 | R-410A | 27.0 | 70 | 96 | 208 | 1 | 0.6 | 15 | 31 | ACCU | 6 | 105 | 10.2/8.4 | 208 | 1 | 16.5 | 25 | 172 | 1,2,3 |
| FCU | 7 | W108 | YORK | DHR24NB21S | DHR24CSB21S | 618 | 0 | 500 | 80 | 67 | 55 | 54 | 18.7 | 24.0 | R-410A | 27.0 | 70 | 97 | 208 | 1 | 1.8 | 15 | 80 | ACCU | 7 | 105 | 12/7 | 208 | 1 | 16.5 | 25 | 172 | 1,2,3 |

NOTES:
1. PROVIDE WITH SINGLE POINT CONNECTION AND FACTORY MOUNTED DISCONNECT.
2. PROVIDE WITH MERV 8 FILTER.
3. PROVIDE AUXILIARY DRAIN PAN AND FLOAT SWITCH TO DEENERGIZE UNIT IF CONDENSATE COLLECTS IN DRAIN PAN.
4. PROVIDE WITH EKEKV140-US EXPANSION VALVE KIT. PROVIDE SEPARATE 120V CIRCUIT FOR EXPANSION VALVE KIT.


| PIPE RUN-OUT SIZES | |
|--------------------|----------------|
| GPM (MIN-MAX) | PIPE SIZES (ø) |
| 0-3 | 3/4" |
| 3.1-6 | 1" |
| 6.1-11 | 1-1/4" |
| 11.1-17 | 1-1/2" |
| 17.1-35 | 2" |
| 35.1-65 | 2-1/2" |
| 65.1-110 | 3" |
| 110.1-230 | 4" |
| 230.1-700 | 6" |

| DUCT INSULATION SCHEDULE | | | | | | | | | | | | | | | | | | | | |
|--|-----------------------|---------------------------------|----------------|----------------------|-----------|--------|---------|-------------|--------|-------------------------------|--------|---------|-------------|-----------------------------|--------------------------------------|--------|---------|-------------|-------------------|-------|
| DUCT INSULATION | TYPE | MIN. INSTALLED INSULATION VALUE | MIN. THICKNESS | MIN. NOMINAL DENSITY | CONCEALED | | | | | EXPOSED IN NON-SERVICE SPACES | | | | | EXPOSED IN SERVICE/ MECHANICAL ROOMS | | | | | NOTES |
| | | | | | SUPPLY | RETURN | EXHAUST | OUTSIDE AIR | JACKET | SUPPLY | RETURN | EXHAUST | OUTSIDE AIR | JACKET | SUPPLY | RETURN | EXHAUST | OUTSIDE AIR | JACKET | |
| ABOVE GROUND/ OUTDOOR PLENUM | MINERAL FIBER BLANKET | R-6 | 2 | 1-1/2 | X | X | X | X | FSK | | | | | | | | | | | |
| | MINERAL FIBER BOARD | R-6 | 2 | 3 | | | | | | X | X | X | X | ALUMINUM SMOOTH MIN. 0.016" | X | X | X | X | PVC 3 MILS THICK. | 1 |
| | DOUBLE WALL INSULATED | R-6 | NOTE 2 | NOTE 2 | | | | | | | | | | | | | | | | |
| ABOVE GROUND/ OUTDOOR ROUND/ FLAT-OVAL/ RECTANGULAR DUCT | MINERAL FIBER BLANKET | R-6 | 1-1/2 | 3/4 | X | X | X | X | FSK | | | | | | | | | | | |
| | MINERAL FIBER BOARD | R-6 | 1-1/2 | 2 | | | | | | | | | | | | | | | | |
| | DOUBLE WALL INSULATED | R-6 | NOTE 2 | NOTE 2 | | | | | | X | X | X | X | FSK | X | X | X | X | PVC 3 MILS THICK. | 1 |
| INDOOR PLENUM | MINERAL FIBER BLANKET | R-3.5 | 1-1/2 | 3/4 | X | X | X | X | FSK | | | | | | | | | | | |
| | MINERAL FIBER BOARD | R-3.5 | 2 | 3 | | | | | | X | X | X | X | ALUMINUM SMOOTH MIN. 0.016" | X | X | X | X | PVC 3 MILS THICK. | 1 |
| | DOUBLE WALL INSULATED | R-3.5 | NOTE 2 | NOTE 2 | | | | | | | | | | | | | | | | |
| INDOOR ROUND/ FLAT-OVAL/ RECTANGULAR DUCT | MINERAL FIBER BLANKET | R-3.5 | 1-1/2 | 3/4 | X | X | X | X | FSK | | | | | | | | | | | |
| | MINERAL FIBER BOARD | R-3.5 | 1-1/2 | 2 | | | | | | | | | | | | | | | | |
| | DOUBLE WALL INSULATED | R-3.5 | NOTE 2 | NOTE 2 | | | | | | X | X | X | X | NONE | X | X | X | X | PVC 3 MILS THICK. | 1 |

NOTES:
1. REFER TO SPECIFICATIONS FOR ADDITIONAL INSULATION REQUIREMENTS AND JACKET DETAILS.
2. REFER TO SPECIFICATIONS FOR REQUIREMENTS OF DOUBLE WALLED DUCT.
3. AIR CONDITIONING AND REFRIGERATION PIPE AND TUBING LINES SHALL BE INSULATED WITH ACR TYPE INSULATION HAVING A THERMAL RESISTIVITY OF NOT LESS THAN R-4.



TBPE Registration Number: 18865
10260 Westheimer Rd., Suite 250
Houston, TX 77042
713-429-4949
www.infinitymep.com

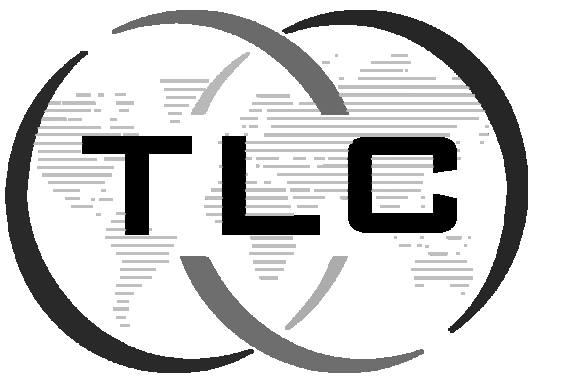

ENGINEERING

8204 Westglen Dr.
Houston, TX 77063
713-868-6900 (Ph)
713-868-0001 (F)
info@tlceng.com
www.tlceng.com



03/23/20

| No. | Description | Date |
|-----|------------------|----------|
| | ISSUE FOR PERMIT | 03/23/20 |

HCC Stafford Science & Technology Building

HVAC Replacement

MECHANICAL SCHEDULES

| | |
|----------------|-----------|
| Project Number | H20041.00 |
| Date | 03/12/20 |
| Drawn By | EFW |
| Checked By | NWB |

M00.02

Scale 12" = 1'-0"

MECHANICAL SPECIFICATIONS

SECTION 23 31 03 - METAL DUCT
A. MANUFACTURERS: MCGILL AIRFLOW LLC, SEMCO LLC, SHEET METAL CONNECTORS, INC.
B. TRANSVERSE JOINTS: SELECT JOINT TYPES AND FABRICATE ACCORDING TO SMACNA'S "HVAC DUCT CONSTRUCTION STANDARDS - METAL AND FLEXIBLE" (FIGURE 3-1 "ROUND DUCT TRANSVERSE JOINTS" FOR STATIC-PRESSURE CLASS, APPLICABLE SEALING REQUIREMENTS, MATERIALS INVOLVED, DUCT-SUPPORT INTERVALS AND OTHER PROVISIONS IN SMACNA'S "HVAC DUCT CONSTRUCTION STANDARDS - METAL AND FLEXIBLE")
C. TRANSVERSE JOINTS IN DUCTS LARGER THAN 60 INCHES IN DIAMETER: FLANGED.
D. LONGITUDINAL SEAMS: SELECT SEAM TYPES AND FABRICATE ACCORDING TO SMACNA'S "HVAC DUCT CONSTRUCTION STANDARDS - METAL AND FLEXIBLE" (FIGURE 3-2 "ROUND DUCT LONGITUDINAL SEAMS" FOR STATIC-PRESSURE CLASS, APPLICABLE SEALING REQUIREMENTS, MATERIALS INVOLVED, DUCT-SUPPORT INTERVALS AND OTHER PROVISIONS IN SMACNA'S "HVAC DUCT CONSTRUCTION STANDARDS - METAL AND FLEXIBLE")
E. FABRICATE FLAT-OVAL DUCTS LARGER THAN 72 INCHES IN WIDTH (MAJOR DIMENSION) WITH BUTT-WELDED LONGITUDINAL SEAMS.
F. TEES AND LATERALS: SELECT TYPES AND FABRICATE ACCORDING TO SMACNA'S "HVAC DUCT CONSTRUCTION STANDARDS - METAL AND FLEXIBLE" (FIGURE 3-5 "90 DEGREE TEES AND LATERALS" AND FIGURE 3-6 "CONICAL TEES" FOR STATIC-PRESSURE CLASS, APPLICABLE SEALING REQUIREMENTS, MATERIALS INVOLVED, DUCT-SUPPORT INTERVALS, AND OTHER PROVISIONS IN SMACNA'S "HVAC DUCT CONSTRUCTION STANDARDS - METAL AND FLEXIBLE")
G. SHEET METAL MATERIALS
A. GENERAL MATERIAL REQUIREMENTS: COMPLY WITH SMACNA'S "HVAC DUCT CONSTRUCTION STANDARDS - METAL AND FLEXIBLE" FOR ACCEPTABLE MATERIALS, MATERIAL THICKNESS, AND DUCT CONSTRUCTION METHODS UNLESS OTHERWISE INDICATED. SHEET METAL MATERIALS SHALL BE FREE OF FITTING, SEAM MARKS, ROLLER MARKS, STAINING, DISCOLORATIONS, AND OTHER IMPERFECTION.
B. GALVANIZED SHEET STEEL: COMPLY WITH ASTM A 653/A 653M. GALVANIZED COATING DESIGNATION: G60. FINISHES FOR SURFACES EXPOSED TO VIEW: MILL PHOSPHATIZED.
C. CARBON-STEEL SHEETS: COMPLY WITH ASTM A 1008/A 1008M, WITH OILED, MATTIE FINISH FOR EXPOSED SURFACES.
D. ALUMINUM SHEETS: COMPLY WITH ASTM B 209 ALLOY 3003, H14 TEMPER, WITH MILL FINISH FOR CONVEALED DUCTS, AND TYPE 32, ONE-SIDE BRIGHT FINISH FOR DUCT SURFACES EXPOSED TO VIEW.
E. REINFORCEMENT SHAPES AND PLATES: ASTM A 36/A 36M. STEEL PLATES, SHAPES, AND BARS: BLACK AND GALVANIZED.
F. THE RODS: GALVANIZED STEEL, 1/4-INCH MINIMUM DIAMETER FOR LENGTHS 36 INCHES OR LESS; 3/8-INCH MINIMUM DIAMETER FOR LENGTHS LONGER THAN 36 INCHES.
H. FIBROUS-GLASS DUCT LINER: COMPLY WITH ASTM C 1071, NFA 90A, OR NFA 90B, AND WITH NAIMA AH24, "FIBROUS GLASS DUCT LINER STANDARDS"
A. MANUFACTURERS: JOHNS MANVILLE, A BERKSHIRE HATHAWAY COMPANY, KNAUF INSULATION, OWENS CORNING OPTION FOR THERMAL CONDUCTIVITY IN FIRST TWO SUBPARAGRAPHS BELOW EXCEEDS THE VALUES IN ASTM C 1071. IF RETAINING, VERIFY AVAILABILITY OF PERFORMANCE WITH DUCT LINER MANUFACTURER.
B. TYPE I, FLEXIBLE: 0.27 BTU X IN./H X SQ. FT. X DEG F AT 75 DEG F MEAN TEMPERATURE. TYPE II, RIGID: 0.23 BTU X IN./H X SQ. FT. X DEG F AT 75 DEG F MEAN TEMPERATURE. ANTIMICROBIAL, EROSION-RESISTANT COATING: APPLY TO THE SURFACE OF THE LINER THAT WILL FORM THE INTERIOR SURFACE OF THE DUCT TO ACT AS A MOISTURE REPELLENT AND EROSION-RESISTANT COATING. ANTIMICROBIAL COMPOUND SHALL BE TESTED FOR EFFICACY BY AN NRTL AND REGISTERED BY THE EPA FOR USE IN HVAC SYSTEMS.
C. WATER-BASED LINER ADHESIVE: COMPLY WITH NFA 90A OR NFA 90B AND WITH ASTM C 916 LOW PRESSURE DUCT WILL BE CONSTRUCTED IN 2 INCH WG. MEDIUM PRESSURE DUCT SHALL BE CONSTRUCTED TO 4.0 IN WG.
SECTION 23 07 13 - DUCT INSULATION
1. MINERAL-FIBER BLANKET INSULATION: MINERAL OR GLASS FIBERS BONDED WITH A THERMOSETTING RESIN, COMPLY WITH ASTM C 553, TYPE II AND ASTM C 1290, TYPE II WITH FACTORY-APPLIED FSK JACKET. FACTORY-APPLIED JACKET REQUIREMENTS ARE SPECIFIED IN FACTORY-APPLIED JACKETS ARTICLE.
2. FIRE-RATED BLANKET: HIGH-TEMPERATURE, FLEXIBLE, BLANKET INSULATION WITH FSK JACKET THAT IS TESTED AND CERTIFIED TO PROVIDE A 2-HOUR FIRE RATING BY AN NRTL ACCEPTABLE TO AUTHORITIES HAVING JURISDICTION.
3. MANUFACTURERS: JOHNS MANVILLE, A BERKSHIRE HATHAWAY COMPANY, NELSON FIRESTOP, A BRAND OF EMERSON INDUSTRIAL AUTOMATION, THERMAL CERAMICS.
ADHESIVES:
A. MATERIALS SHALL BE COMPATIBLE WITH INSULATION MATERIALS, JACKETS, AND SUBSTRATES AND FOR BONDING INSULATION TO ITSELF AND TO SURFACES TO BE INSULATED UNLESS OTHERWISE INDICATED.
B. ADHESIVE: COMPLY WITH MIL-A-24179A, TYPE I, CLASS I.
C. MANUFACTURERS: ARMACELL LLC, FOSTER BRAND, H. B. FULLER CONSTRUCTION PRODUCTS, K-FLEX USA.
6. SEALANTS:
A. SEALANTS MANUFACTURERS: CHILDERS BRAND, H. B. FULLER CONSTRUCTION PRODUCTS, EAGLE BRIDGES, MARYBON INDUSTRIES, FOSTER BRAND, H. B. FULLER CONSTRUCTION PRODUCTS.
7. FACTORY-APPLIED JACKETS:
A. MANUFACTURERS: CHILDERS BRAND, H. B. FULLER CONSTRUCTION PRODUCTS.
B. TAPES MANUFACTURERS: IDEAL TAPE CO., INC., AN AMERICAN BILTRITE COMPANY, KNAUF INSULATION, VENTURE TAFE.
SECTION 23 05 29 - HANGERS AND SUPPORTS FOR HVAC
1. METAL PIPE HANGERS AND SUPPORTS: CARBON-STEEL PIPE HANGERS AND SUPPORTS:
A. DESCRIPTION: MSS SP-58, TYPE 1 THROUGH 58, FACTORY-FABRICATED COMPONENTS, GALVANIZED METALLIC.
B. COATINGS: PREGALVANIZED OR HOT-DIPPED, NONMETALLIC.
C. COATINGS: PLASTIC COATING, JACKET, OR LINER.
D. PADDED HANGERS: HANGER WITH FIBERGLASS OR OTHER PIPE INSULATION PAD OR CUSHION TO SUPPORT BEARING SURFACE OF PIPING, HANGER RODS, CONTINUOUS-THREAD ROD, NUTS, AND WASHER MADE OF STAINLESS STEEL.
2. TRAPEZE PIPE HANGERS:
A. DESCRIPTION: MSS SP-69, TYPE 59, SHOP-OR FIELD-FABRICATED PIPE-SUPPORT ASSEMBLY MADE FROM STRUCTURAL CARBON-STEEL, SHAPES, AND BARS WITH MSS SP-58 CARBON-STEEL HANGER RODS, NUTS, AND WASHER MADE OF STAINLESS STEEL.
3. THERMAL-HANGER SHIELD INSERTS
A. INSULATION-INSERT MATERIAL FOR COLD PIPING: ASTM C 552, TYPE II CELLULAR GLASS WITH 100-PSIG OR ASTM C 591, TYPE VI, GRADE I POLYISOCYANURATE WITH 125-PSIG MINIMUM COMPRESSIVE STRENGTH AND VAPOR BARRIER.
B. INSULATION-INSERT MATERIAL FOR HOT PIPING: WATER-REPELLENT TREATED, ASTM C 533, TYPE I CALCIUM SILICATE WITH 100-PSIG, ASTM C 592, TYPE II CELLULAR GLASS WITH 100-PSIG OR ASTM C 591, TYPE VI, GRADE I POLYISOCYANURATE WITH 125-PSIG MINIMUM COMPRESSIVE STRENGTH.
4. FOR TRAPEZE OR CLAMPED SYSTEMS:
A. INSERT AND SHIELD SHALL COVER ENTIRE CIRCUMFERENCE OF PIPE.
FOR CLEVIS OR BAND HANGERS
A. INSERT AND SHIELD SHALL COVER LOWER 180 DEGREES OF PIPE.
B. INSERT LENGTH: EXTEND 2 INCHES BEYOND SHEET METAL SHIELD FOR PIPING OPERATING BELOW AMBIENT AIR TEMPERATURE.
C. DESCRIPTION: WELDED, SHOP-OR FIELD-FABRICATED EQUIPMENT SUPPORT MADE FROM STRUCTURAL CARBON-STEEL SHAPES.
6. STRUCTURAL STEEL:
A. ASTM A 36/A 36M, CARBON-STEEL PLATES, SHAPES, AND BARS; BLACK AND GALVANIZED.
7. GROUT:
A. ASTM C 1017, FACTORY-MIXED AND -PACKAGED, DRY, HYDRAULIC-CEMENT, NONSHRINK AND NONMETALLIC GROUT, SUITABLE FOR INTERIOR AND EXTERIOR APPLICATIONS.
a. PROPERTIES: NONSTAINING, NONCORROSIVE, AND NONGASEOUS.
b. DESIGN MIX: 5000-PSI, 28-DAY COMPRESSIVE STRENGTH.

SECTION 23 06 00 - COMMISSIONING OF HVAC
1. CERTIFY THAT HVACR SYSTEMS, SUBSYSTEMS, AND EQUIPMENT HAVE BEEN INSTALLED, CALIBRATED, AND STARTED AND ARE OPERATING ACCORDING TO THE CONTRACT DOCUMENTS AND APPROVED SHOP DRAWINGS AND SUBMITTALS, AND THAT PRETEST SET POINTS HAVE BEEN RECORDED.
2. CERTIFY THAT HVACR INSTRUMENTATION AND CONTROL SYSTEMS HAVE BEEN COMPLETED AND CALIBRATED THAT THEY ARE OPERATING ACCORDING TO THE CONTRACT DOCUMENTS AND APPROVED SHOP DRAWINGS AND SUBMITTALS, AND THAT PRETEST SET POINTS HAVE BEEN RECORDED.
3. CERTIFY THAT THE TEST PROCEDURES HAVE BEEN COMPLETED AND THAT TAB REPORTS HAVE BEEN SUBMITTED, DISCREPANCIES CORRECTED, AND CORRECTIVE WORK APPROVED.
4. SET SYSTEMS, SUBSYSTEMS, AND EQUIPMENT INTO OPERATING MODE TO BE TESTED ACCORDING TO BALANCING AND TUNING TEST PROCEDURES (E.G., NORMAL SHUTDOWN, NORMAL AUTO POSITION, NORMAL MANUAL POSITION, UNOCCUPIED CYCLE, EMERGENCY POWER, AND ALARM CONDITIONS).
5. MEASURE CAPACITIES AND EFFECTIVENESS OF SYSTEMS, ASSEMBLIES, SUBSYSTEMS, EQUIPMENT AND COMPONENTS, INCLUDING OPERATIONAL AND CONTROL FUNCTIONS TO VERIFY COMPLIANCE WITH ACCEPTANCE CRITERIA.
6. TEST SYSTEMS, ASSEMBLIES, SUBSYSTEMS, EQUIPMENT, AND COMPONENTS OPERATING MODES, INTERLOCKS, CONTROL RESPONSES, AND RESPONSES TO ABNORMAL OR EMERGENCY CONDITIONS, AND RESPONSE ACCORDING TO ACCEPTANCE CRITERIA.
7. CONSTRUCTION CHECKLISTS: PREPARE AND SUBMIT DETAILED CONSTRUCTION CHECKLISTS FOR HVACR SYSTEMS, SUBSYSTEMS, EQUIPMENT, AND COMPONENTS.
8. PERFORM TESTS USING DESIGN CONDITIONS, WHENEVER POSSIBLE.
**9. SIMULATED CONDITIONS MAY, WITH APPROVAL OF ARCHITECT, BE IMPOSED USING AN ARTIFICIAL LOAD WHEN IT IS IMPRACTICAL TO TEST UNDER DESIGN CONDITIONS. BEFORE SIMULATING CONDITIONS, CALIBRATE TESTING INSTRUMENTS. PROVIDE EQUIPMENT TO SIMULATE LOADS. SET SIMULATED CONDITIONS AS DIRECTED BY COMMISSIONING COORDINATOR AND DOCUMENT SIMULATED CONDITIONS AND METHODS OF SIMULATION. AFTER SCHEDULED TESTS.
**10. COMMISSIONING TEST PROCEDURES MAY DIRECT THAT SET POINTS BE ALTERED WHEN SIMULATING CONDITIONS IS IMPRACTICAL. COMMISSIONING TEST PROCEDURES MAY DIRECT THAT SENSOR VALUES BE ALTERED WITH A SIGNAL GENERATOR WHEN DESIGN OR SIMULATING CONDITIONS AND ALTERING SET POINTS ARE IMPRACTICAL. IF TESTS CANNOT BE COMPLETED BECAUSE OF A DEFICIENCY OUTSIDE THE SCOPE OF THE CONTRACT, SYSTEM, DOCUMENT THE DEFICIENCY AND REPORT IT TO OWNER. AFTER DEFICIENCIES ARE RESOLVED, RESCHEDULE TESTS.
**11. IF SEASONAL TESTING IS SPECIFIED, COMPLETE APPROPRIATE INITIAL PERFORMANCE TESTS AND DOCUMENTATION AND SCHEDULE SEASONAL TESTS.
12. STANDARD TESTS: FRAMEWORKS OF STEEL, ALUMINUM, OR CAST IRON WITH END BRACKETS OF CAST IRON OR ALUMINUM WITH STEEL INSERTS. THERMISTOR SYSTEM (MOTOR FRAME SIZES 254T AND LARGER); THREE PTC THERMISTORS EMBEDDED IN MOTOR WINDINGS AND EPOXY ENCAPSULATED SOLID STATE CONTROL RELAY WITH WIRING TO TERMINAL BOX. BEARINGS: GREASE LUBRICATED ANTI-FRICTION BALL BEARINGS WITH HOUSINGS EQUIPPED WITH PLUGGED PROVISION FOR RELUBRICATION, RATED FOR MINIMUM ABA 9, L-10 LIFE AT 200,000 HOURS. CALCULATE BEARING LOAD WITH NEMA MINIMUM V-BELT PULLEY WITH BELT CENTER LINE AT END OF NEMA STANDARD SHAFT EXTENSION. STAMP IDENTIFICATION ON NAMEPLATE. SOUND POWER LEVEL CONFORM TO NEMA MG 1. TERMINAL LUGS TO MATCH BRANCH CIRCUIT CONDUCTOR QUANTITIES, SIZES AND MATERIALS.
SECTION 23 05 43 - VIBRATION CONTROLS FOR HVAC
A. AIR HANDLERS, FURNACES, FANS AND FAN COILS SHALL BE SUSPENDED OR SUPPORTED WITH SPRING ISOLATION UNLESS INTERNALLY ISOLATED.
B. PROVIDE FLEXIBLE DUCT CONNECTIONS AT ALL AIR HANDLERS, ROOFTOP UNITS AND FANS, UNLESS INTERNALLY ISOLATED.
C. PIPE: ALL PIPING SHALL BE VIBRATION ISOLATED WITHIN 50 FT OF VIBRATING EQUIPMENT. FIRST 3 HANGERS SHALL BE SAME DEFLECTION AS EQUIPMENT ISOLATORS (BUT MAXIMUM OF 2"). REMAINING HANGERS SHALL BE 0.75 DEFLECTION SPRING OR SPRING-RUBBER. FIRST 2 HANGERS CLOSEST TO EQUIPMENT SHALL BE POSITIONING OR PRE-COMPRESSED TYPE, TO PREVENT LOAD TRANSFER TO EQUIPMENT FLANGES WHEN PIPE IS FILLED.
D. ELASTOMERIC MOUNT IN A STEEL FRAME WITH UPPER AND LOWER STEEL HANGER RODS:
A. MANUFACTURERS: KINETICS NOISE CONTROL, INC., MASON INDUSTRIES, INC., NOVIA, A DIVISION OF C&P.
B. FRAME: STEEL, FABRICATED WITH A CONNECTION FOR AN UPPER THREADED HANGER ROD AND AN OPENING ON THE UNDERSIDE TO ALLOW FOR A MAXIMUM OF 30 DEGREES OF ANGULAR LOWER HANGER-ROD MISALIGNMENT WITHOUT BINDING OR REDUCING ISOLATION EFFICIENCY. DAMPENING ELEMENT: MOLDED, RESISTANT RUBBER, NEOPRENE, OR OTHER ELASTOMERIC MATERIAL WITH A PROJECTING BUSHING FOR THE UNDERSIDE OPENING PREVENTING STEEL TO STEEL CONTACT.
E. COMBINATION COIL-SPRING AND ELASTOMERIC-INSERT HANGER WITH SPRING AND INSERT IN COMPRESSION:
A. MANUFACTURERS: KINETICS NOISE CONTROL, INC., MASON INDUSTRIES, INC., NOVIA, A DIVISION OF C&P.
B. FRAME: STEEL, FABRICATED FOR CONNECTION TO THREADED HANGER RODS AND TO ALLOW FOR A MAXIMUM OF 30 DEGREES OF ANGULAR HANGER-ROD MISALIGNMENT WITHOUT BINDING OR REDUCING ISOLATION EFFICIENCY.
C. OUTSIDE SPRING DIAMETER: NOT LESS THAN 80 PERCENT OF THE COMPRESSED HEIGHT OF THE SPRING AT RATED LOAD.
D. MINIMUM ADDITIONAL TRAVEL: 50 PERCENT OF THE REQUIRED DEFLECTION AT RATED LOAD.
E. LATERAL STIFFNESS: MORE THAN 80 PERCENT OF RATED VERTICAL STIFFNESS.
F. OVERLOAD CAPACITY: SUPPORT 200 PERCENT OF RATED LOAD, FULLY COMPRESSED, WITHOUT DEFORMATION OR FAILURE.
G. ELASTOMERIC ELEMENT: MOLDED, OIL-RESISTANT RUBBER OR NEOPRENE. STEEL-WASHER-REINFORCED CLIP TO SUPPORT SPRING AND BUSHING PROJECTING THROUGH BOTTOM OF FRAME.
H. ADJUSTABLE VERTICAL STOP: STEEL WASHER WITH NEOPRENE WASHER "UP-STOP" ON LOWER THREADED ROD.
I. SELF-CENTERING HANGER ROD CAP TO ENSURE CONCENTRICITY BETWEEN HANGER ROD AND SUPPORT SPRING COIL.******

SECTION 23 05 43 - IDENTIFICATION FOR HVAC PIPING AND EQUIPMENT
1. PIPING MANUFACTURERS: BRIMAR INDUSTRIES, INC., CRAFTMARK PIPE MARKERS, SETON IDENTIFICATION PRODUCTS.
2. GENERAL REQUIREMENTS FOR MANUFACTURED PIPE LABELS: PREPRINTED, COLOR-CODED, WITH LETTERING INDICATING SERVICE, AND SHOWING FLOW DIRECTION ACCORDING TO ASME A13.1.
3. PRETENSIONED PIPE LABELS: PRECOLED, SEMIRIGID PLASTIC FORMED TO (PARTIALLY COVER) (COVER FULL) CIRCUMFERENCE OF PIPE AND TO ATTACH TO PIPE WITHOUT FASTENERS OR ADHESIVE.
4. SELF-ADHESIVE PIPE LABELS: PRINTED PLASTIC WITH CONTACT-TYPE, PERMANENT-ADHESIVE BACKING.
5. PIPE LABEL CONTENTS: INCLUDE IDENTIFICATION OF PIPING SERVICE USING SAME DESIGNATIONS OR ABBREVIATIONS AS USED ON DRAWINGS; ALSO INCLUDE PIPE SIZE AND AN ARROW INDICATING FLOW DIRECTION.
6. FLOW-DIRECTION ARROWS: INTEGRAL WITH PIPING SYSTEM SERVICE LETTERING TO ACCOMMODATE BOTH DIRECTIONS OR AS SEPARATE UNIT ON EACH PIPE LABEL TO INDICATE FLOW DIRECTION. LETTERING SIZE: SIZE DIRECTIONS ACCORDING TO ASME A13.1 FOR PIPING.
7. VALVE TAGS
A. MANUFACTURERS: BRIMAR INDUSTRIES, INC., CRAFTMARK PIPE MARKERS, SETON IDENTIFICATION PRODUCTS.
B. DESCRIPTION: STAMPED OR ENGRAVED WITH 14-INCH LETTERS FOR PIPING SYSTEM ABBREVIATION AND 1/2-INCH NUMBERS.
C. TAG MATERIAL: BRASS, 0.032-INCH MINIMUM THICKNESS, AND HAVING PREDRILLED OR STAMPED HOLES FOR ATTACHMENT HARDWARE, FASTENERS: BRASS WIRE-LINK CHAIN.

SECTION 23 05 93 - TESTING, ADJUSTING, AND BALANCING FOR HVAC EXECUTION
1. REPORT DEFICIENCIES DISCOVERED BEFORE AND DURING PERFORMANCE OF TAB PROCEDURES. OBSERVE AND RECORD SYSTEM REACTIONS TO CHANGES IN CONDITIONS. RECORD DEFAULT SET POINTS IF DIFFERENT FROM INDICATED VALUES.
2. PERFORM SYSTEM-READINESS CHECKS OF HVAC SYSTEMS AND EQUIPMENT TO VERIFY SYSTEM READINESS FOR TAB WORK.
3. GENERAL PROCEDURES FOR TESTING AND BALANCING:
**A. PERFORM TESTING AND BALANCING PROCEDURES ON EACH SYSTEM ACCORDING TO THE TEST PROCEDURES CONTAINED IN NEBB'S "PROCEDURAL STANDARDS FOR TESTING, ADJUSTING, AND BALANCING" AND IN THIS SECTION. CUT INSULATION, DUCTS, PIPES, AND EQUIPMENT CABINETS FOR INSTALLATION OF TEST PROBS TO THE MINIMUM EXTENT NECESSARY FOR TAB PROCEDURES. MARK EQUIPMENT AND BALANCING DEVICES, INCLUDING DAMPER CONTROL POSITIONS, VALVE POSITION INDICATORS, FAN-SPEED CONTROL LEVERS, AND SIMILAR CONTROLS AND DEVICES, WITH PAINT OR OTHER SUITABLE PERMANENT IDENTIFICATION MATERIAL TO SHOW FINAL SETTINGS. TAKE AND REPORT TESTING AND BALANCING MEASUREMENTS IN INCH-POUND (IP) UNITS.
D. VERIFY FINAL SYSTEM CONDITIONS.
SECTION 23 05 15 - COMMON MOTOR REQUIREMENTS FOR HVAC EQUIPMENT
**1. TEST MOTORS IN ACCORDANCE WITH NEMA MG 1, INCLUDING WINDING RESISTANCE, NO-LOAD SPEED AND CURRENT, LOCKED-ROTOR CURRENT, INSULATION HIGH-POTENTIAL TEST, AND MECHANICAL ALIGNMENT TESTS. INSTALL SECURELY ON FIRM FOUNDATION, MOUNT BALL BEARING MOTORS WITH SHAFT IN ANY POSITION. INSTALL ENGRAVED PLASTIC NAMEPLATES: GROUND AND BOND MOTORS.
2. SINGLE-PHASE MOTORS: NEMA MG 1 DESIGN B. PREMIUM EFFICIENCY SOURCE-REGULATED INDUCTION MOTOR, WITH WINDINGS TO ACCOMPLISH STARTING METHODS AND NUMBER OF SPEEDS INDICATED. SERVICE FACTOR: 1.15 UNLESS OTHERWISE INDICATED ON DRAWINGS. ENCLOSURE: MEET CONDITIONS OF INSTALLATION UNLESS SPECIFIC ENCLOSURE IS SPECIFIED OR INDICATED. DESIGN FOR CONTINUOUS OPERATION IN 40 DEGREE C ENVIRONMENT, WITH TEMPERATURE RISE IN ACCORDANCE WITH NEMA MG 1 LIMITS FOR INSULATION CLASS, SERVICE FACTOR, AND MOTOR ENCLOSURE TYPE. INSULATION SYSTEM: NEMA CLASS F. MOTOR FRAMES: NEMA STANDARD F-FRAMES OF STEEL, ALUMINUM, OR CAST IRON WITH END BRACKETS OF CAST IRON OR ALUMINUM WITH STEEL INSERTS. THERMISTOR SYSTEM (MOTOR FRAME SIZES 254T AND LARGER); THREE PTC THERMISTORS EMBEDDED IN MOTOR WINDINGS AND EPOXY ENCAPSULATED SOLID STATE CONTROL RELAY WITH WIRING TO TERMINAL BOX. BEARINGS: GREASE LUBRICATED ANTI-FRICTION BALL BEARINGS WITH HOUSINGS EQUIPPED WITH PLUGGED PROVISION FOR RELUBRICATION, RATED FOR MINIMUM ABA 9, L-10 LIFE AT 200,000 HOURS. CALCULATE BEARING LOAD WITH NEMA MINIMUM V-BELT PULLEY WITH BELT CENTER LINE AT END OF NEMA STANDARD SHAFT EXTENSION. STAMP IDENTIFICATION ON NAMEPLATE. SOUND POWER LEVEL CONFORM TO NEMA MG 1. TERMINAL LUGS TO MATCH BRANCH CIRCUIT CONDUCTOR QUANTITIES, SIZES AND MATERIALS.****

SECTION 23 09 23.11 - CONTROL VALVES
1. PRESSURE-INDEPENDENT BALL VALVES NPS 2 AND SMALLER:
A. MANUFACTURERS: SUBJECT TO COMPLIANCE WITH REQUIREMENTS, PROVIDE PRODUCTS BY ONE OF THE FOLLOWING: BELIMO AIRCONTROLS (USA), INC. HCC HYDRONICS COMPONENTS INC, DANFOSS/SUBPARAGRAPHS BELOW ARE BASED ON BELIMO'S "PICCO SERIES".
B. PERFORMANCE: PRESSURE RATING: 600 PSIG FOR NPS 1 AND 400 PSIG FOR NPS 1/2 AND NPS 2. CLOSE-OFF PRESSURE OF 200 PSIG, PROCESS TEMPERATURE RANGE: BETWEEN ZERO TO 212 DEG F, RANGEABILITY: 100 TO 1.
C. INTEGRAL PRESSURE REGULATOR: LOCATED UPSTREAM OF BALL TO REGULATE PRESSURE, TO MAINTAIN A CONSTANT PRESSURE DIFFERENTIAL, WHILE OPERATING WITHIN A PRESSURE DIFFERENTIAL RANGE OF 5 TO 10 PSI.
D. BODY: FORGED BRASS, NICKEL-PLATED, AND WITH THREADED ENDS.
E. BALL: CHROME-PLATED BRASS.
F. STEM AND STEM EXTENSION: CHROME-PLATED BRASS. BLOWOUT-PROOF DESIGN.
**G. STEM SLEEVE OR OTHER APPROVED MEANS TO ALLOW VALVE TO BE OPENED AND CLOSED WITHOUT DAMAGING FIELD-APPLIED INSULATION AND INSULATION VAPOR BARRIER SEAL.
H. BALL SEALS: REINFORCED PTFE.
I. STEM SEAL: REINFORCED PTFE PACKING RING STEEL SEAL WITH THREADED PACKING RING FOLLOWER TO RETAIN THE PACKING RING UNDER DESIGN PRESSURE WITH THE LINAGE REMOVED. ALTERNATIVE MEANS, SUCH AS PPOW O-RINGS, ARE ACCEPTABLE IF EQUIVALENT CYCLE ENDURANCE CAN BE ACHIEVED.
J. FLOW CHARACTERISTIC: EQUAL PERCENTAGE.
2. CONTROL VALVES
**A. INSTALL PIPE REDUCERS FOR VALVES SMALLER THAN LINE SIZE. POSITION REDUCERS AS CLOSE TO VALVE AS POSSIBLE BUT AT DISTANCE TO AVOID INTERFERENCE AND IMPACT TO PERFORMANCE. INSTALL WITH MANUFACTURER-RECOMMENDED CLEARANCE.
B. INSTALL FLANGES OR UNIONS TO ALLOW DROP-IN AND OUT VALVE INSTALLATION, WHERE INDICATED. INSTALL CONTROL VALVE WITH THREE-VALVE BYPASS MANIFOLD TO ALLOW FOR CONTROL VALVE ISOLATION AND REMOVAL WITHOUT INTERRUPTING SYSTEM FLOW BY PROVIDING MANUAL THROTTLING VALVE IN BYPASS PIPE.
SECTION 23 05 23.12 - BALL VALVES FOR HVAC PIPING
1. PRODUCTS: TWO-PIECE BRASS BALL VALVES WITH FULL PORT AND STAINLESS-STEEL TRIM. MANUFACTURERS: HAMMOND VALVE, KITZ CORPORATION, MILWAUKEE VALVE COMPANY.
2. DESCRIPTION: STANDARD: MSS SP-110, SWP RATING: 150 PSIG, CWP RATING: 600 PSIG, BODY DESIGN: TWO-PIECE, BODY MATERIAL: FORGED BRASS, ENDS: THREADED, SEATS: PTFE, STEM: STAINLESS STEEL, BALL: STAINLESS STEEL, VENTED, PORT: FULL.
SECTION 23 21 13 - HYDRONIC PIPING
1. PRODUCTS:
A. MANUFACTURERS: ANVIL INTERNATIONAL, STAR PIPE PRODUCTS, VICTALUIC COMPANY.
B. GROOVED-END COPPER FITTINGS: ASTM B 75, COPPER TUBE OR ASTM B 584, BRONZE CASTING. GROOVED-END TUBES: COUPLINGS: RIGID PATTERN UNLESS OTHERWISE INDICATED; GASKETED FITTING: DUCTILE-IRON HOUSING WITH KEYS MATING PIPE AND FITTING GROOVES. PRELUBRICATED EPDM GASKET RATED FOR MINIMUM 230 DEG F FOR USE WITH HOUSING, AND STEEL BOLTS AND NUTS/VERIFY THAT FITTINGS IN "COPPER OR BRONZE PRESSURE-SEAL FITTINGS" PARAGRAPH BELOW ARE AVAILABLE FOR PIPE SIZES REQUIRED FOR PROJECT.
2. COPPER OR BRONZE PRESSURE-SEAL FITTINGS:
A. MANUFACTURERS: NIBCO INC., VIEGA LLC.
**B. MINIMUM 200-PSIG WORKING-PRESSURE RATING AT 250 DEG.
C. WROUGHT-COPPER UNIONS: ASME B16.22.
3. STEEL PIPE AND FITTINGS:
A. MANUFACTURERS: BRIMAR INDUSTRIES, INC., CRAFTMARK PIPE MARKERS, SETON IDENTIFICATION PRODUCTS.
B. DESCRIPTION: STAMPED OR ENGRAVED WITH 14-INCH LETTERS FOR PIPING SYSTEM ABBREVIATION AND 1/2-INCH NUMBERS.
C. TAG MATERIAL: BRASS, 0.032-INCH MINIMUM THICKNESS, AND HAVING PREDRILLED OR STAMPED HOLES FOR ATTACHMENT HARDWARE, FASTENERS: BRASS WIRE-LINK CHAIN.
4. JOINTING MATERIALS:
A. DIELECTRIC FITTINGS: FITTINGS IN "DIELECTRIC UNIONS" PARAGRAPH BELOW ARE AVAILABLE IN NPS 1/2 TO NPS 2 (DN 15 TO DN 50), AND NIPPLES MANUFACTURERS: SUBJECT TO COMPLIANCE WITH REQUIREMENTS, PROVIDE PRODUCTS BY ONE OF THE FOLLOWING: WATTS, WILKINS, ZURN INDUSTRIES, LLC.******

SECTION 23 21 16 - HYDRONIC PIPING SPECIALTIES
1. BRONZE, CALIBRATED-ORIFICE, BALANCING VALVES
A. MANUFACTURERS: ARMSTRONG PUMPS, INC., BELL & GOSSETT, A XYLEM BRAND, TACO COMFORT SOLUTIONS, INC., VICTALUIC COMPANY.
B. BALL: BRASS OR PLUG TYPE WITH CALIBRATED ORIFICE OR VENTURI.
C. BALL: BRASS OR STAINLESS STEEL.
D. FLUG: RESILANT.
E. SEAT: PTFE.
F. END CONNECTIONS: THREADED OR SOCKET.
G. PRESSURE GAGE CONNECTIONS: INTEGRAL SEALS FOR PORTABLE DIFFERENTIAL PRESSURE METER. HANDLE STYLE: LEVER, WITH MEMORY STOP TO RETAIN SET POSITION.
2. AUTOMATIC FLOW CONTROL VALVES
A. MANUFACTURERS: CALTEFF, FLOW DESIGN, INC., FLOWCON AMERICAS LLC, GRISWOLD CONTROLS.
3. AIR-CONTROL DEVICES
A. AIR VENTS: AID IN SYSTEM FILLING. AIR REMOVAL AFTER INITIAL STARTUP IS ACCOMPLISHED BY AIR SEPARATORS OR BOLLERS DIP-TUBE.
B. LEAKAGE FROM AUTOMATIC AIR VENTS MAY CAUSE DAMAGE TO CEILINGS AND OTHER FINISHED SURFACES. MANUAL AIR VENTS MAY BE PREFERRED OVER AUTOMATIC AIR VENTS IN FINISHED SPACES. AIR VENT MANUFACTURERS: AMTROL, INC., APOLLO FLOW CONTROLS, CONBRACO INDUSTRIES, INC., ARMSTRONG PUMPS, INC.
C. EXPANSION TANKS: MANUFACTURERS: AMTROL, INC., ARMSTRONG PUMPS, INC., BELL & GOSSETT, A XYLEM BRAND.
E. IN-LINE AIR SEPARATORS: MANUFACTURERS: AMTROL, INC., ARMSTRONG PRODUCTS, INC., BELL & GOSSETT, A XYLEM BRAND.


SECTION 23 07 19 - HVAC PIPING INSULATION
1. PIPE INSULATIONS: MASTICS AND JACKETS LOCATED IN ENVIRONMENTAL AIR ELEMENTS SHALL HAVE MAXIMUM HANDLES STYLE LEVER, WITH MEMORY STOP TO RETAIN SET POSITION.
2. PRIMARY CONDENSATE DRAINS:
A. INSIDE BUILDINGS: 3/4" ARMALFLEX FOR ENTIRE LENGTH. NO INSULATION REQUIRED OUTDOORS. INSULATION OF SECONDARY (OVERFLOW) CONDENSATE DRAINS NOT REQUIRED.
3. REFRIGERANT SUCTION PIPING
A. PROVIDE INSULATION ON OUTDOOR PORTIONS WITH MANUFACTURER'S RECOMMENDED WATER RETARDANT ULTRAVIOLET SOLAR RADIATION PROTECTIVE COATING.
SECTION 23 21 26 - SPLIT-SYSTEM AIR-CONDITIONERS
1. MANUFACTURERS: TRANE, JASK, JCI, YORK, DAKIN, CARRIER, LENNOX OR APPROVED EQUAL.
2. DX FAN COIL UNITS
**A. FACTORY PAINTED GALVANIZED STEEL. INSULATED CASING: SLOPED DRAIN PAN, FILTER RACK, ANTI-SHOCK CYCLE RELAY, MOTOR, TRANSFORMER, SUPPLY AND RETURN DUCT FLANGES, COPPER COIL/ALUMINUM FINS, AND MANUFACTURER'S STANDARD EXPANSION VALVE OR METERING DEVICE. COIL FACTORY MATCHED TO CONDENSING UNIT.
**A. UL OR CSA LISTED AND ARI CERTIFIED. COPPER TUBE, ALUMINUM FIN COILS. PROVIDE WITH CRANKCASE HEATERS, OVERLOAD PROTECTION, TIME DELAY RELAY, FILTER DRIER, SIGHT GLASS, AND ANTI-SHOCK CYCLE RELAY. ALL UNITS LARGER THAN 10 TONS SHALL BE PROVIDED WITH DUAL COMPRESSORS.
SECTION 23 23 20 - REFRIGERANT PIPING
1. SIZE PER A/C UNIT: MANUFACTURER'S RECOMMENDATION, INCLUDING REQUIREMENT FOR LONG-LINE APPLICATIONS. PROVIDE SOLENOID VALVES, TRAPS AND OR ACCUMULATOR WHEN RECOMMENDED BY CONDENSING UNIT MANUFACTURER. USE FACTORY SEALED LINE SETS. UNLESS SIZE OR DISTANCE EXCEEDS FACTORY SET AVAILABILITY, ROUTE HIDDEN FROM VIEW. INSULATE SUCTON LINE SEAL WALL PENETRATIONS.
2. COPPER TUBING: ASTM B260, TYPE ACR HARD DRAWN OR ANNEALED. FITTINGS: ASME B16.22 WROUGHT COPPER. INSULATE REFRIGERANT COILS, COILS, AND COUPLINGS: COPPER ALLOY WITH MELTING RANGE 1190 TO 1480 DEGREES F. UNIONS, FLANGES, AND COUPLINGS: COPPER PIPE: BRONZE, SOLDERED JOINTS.****

SECTION 23 82 19 - FAN COIL UNITS
1. MANUFACTURERS: JOHNSON CONTROLS, INC./YORK, TRANE, CARRIER OR APPROVED EQUAL.
2. FAN COIL UNIT CONFIGURATIONS: ROW SPLIT.
3. NUMBER OF COOLING COILS: ONE-PIPE SYSTEM.
4. COIL SECTION INSULATION: JASK-THICK, FOL-COVERED, CLOSED-CELL FOAM COMPLYING WITH ASTM C 1071 AND ATTACHED WITH ADHESIVE COMPLYING WITH ASTM C 916.
5. SURFACE-BURNING CHARACTERISTICS: INSULATION AND ADHESIVE SHALL HAVE A COMBINED MAXIMUM FLAME-SPREAD INDEX OF 25 OR MAXIMUM DEVELOPED INDEX OF 50 WHEN TESTED ACCORDING TO ASTM E 84 BY A QUALIFIED TESTING AGENCY.
6. DRAIN PANS: STAINLESS STEEL. FABRICATE PANS AND DRAIN CONNECTIONS TO COMPLY WITH ASHRAE 62.1.
7. CHASSIS: GALVANIZED STEEL WHERE EXPOSED TO MOISTURE, WITH BAKED-ENAMEL FINISH AND REMOVABLE ACCESS PANEL OR, WITH POWDER-COAT FINISH AND REMOVABLE ACCESS PANEL. FLOOR-MOUNTING UNITS SHALL HAVE LEVELING LEGS.
8. CABINET: STEEL WITH FACTORY PRIME COATING, READY FOR FIELD PAINTING. STEEL RECESSING FLANGES FOR RECESSING FAN COIL UNITS INTO CEILING OR WALL.
9. INDOOR REFRIGERANT COILS: COPPER TUBE, WITH MECHANICALLY BONDED ALUMINUM FINS SPACED NO CLOSER THAN 0.1 INCH, RATED FOR A MINIMUM WORKING PRESSURE OF 200 PSIG AND A MAXIMUM ENTERING-WATER TEMPERATURE OF 220 DEG F. INCLUDE MANUAL AIR VENT AND DRAIN VALVE.
10. INDOOR REFRIGERANT COILS: COPPER TUBE, WITH MECHANICALLY BONDED ALUMINUM FINS SPACED NO CLOSER THAN 0.1 INCH AND BRAZED JOINTS AT FITTINGS. COMPLY WITH ARI 210/240, AND LEAK TEST TO MINIMUM 650 PSIG FOR A MINIMUM 300-PSIG WORKING PRESSURE. INCLUDE THERMAL EXPANSION VALVE. ELECTRIC-RESISTANCE HEATING COILS: NICKEL-CHROMIUM HEATING WIRE. FREE-OF-EXPANSION NOISE AND HUM, MOUNTED IN CERAMIC INSERTS IN A GALVANIZED-STEEL HOUSING, WITH FUSES IN TERMINAL BOX FOR OVERCURRENT PROTECTION AND LIMIT CONTROLS FOR HIGH-TEMPERATURE PROTECTION. TERMINATE ELEMENTS IN STAINLESS-STEEL MACHINE-STAKED TERMINALS SECURED WITH STAINLESS-STEEL HARDWARE. FAN AND MOTOR BOARD: REMOVABLE.
13. FAN: FORWARD CURVED, DOUBLE WIDTH, CENTRIFUGAL, DIRECTLY CONNECTED TO MOTOR. THERMOPLASTIC OR PAINTED-STEEL WHEELS, AND ALUMINUM PAINTED-STEEL OR GALVANIZED-STEEL FAN SCROLLS.
14. MOTOR: PERMANENTLY LUBRICATED, MULTISPEED, RESULTANTLY MOUNTED ON MOTOR BOARD, COMPLY WITH REQUIREMENTS IN SECTION 230513 "COMMON MOTOR REQUIREMENTS FOR HVAC EQUIPMENT."
15. WIRING TERMINATION: CONNECT MOTOR TO CHASSIS WIRING WITH PLUG CONNECTION.
16. FACTORY HYDRONIC PACKAGE: ASTM B 88, TYPE I COPPER TUBE WITH WROUGHT-COPPER FITTINGS AND BRAZED JOINTS. LABEL PIPING TO INDICATE SERVICE, INLET, AND OUTLET. TWO-WAY, MODULATING CONTROL VALVE FOR CHILLED-WATER COIL.
17. TWO-PIECE BALL VALVES: BRONZE BODY WITH FULL-PORT, CHROME-PLATED BRONZE BALL, PTFE OR TFE SEATS, AND 600-PSIG MINIMUM CWP RATING AND BLOWOUT-PROOF STEM.
18. CALIBRATED-ORIFICE BALANCING VALVES: BRONZE BODY, BALL TYPE, 125-PSIG WORKING PRESSURE, 200 DEG F MAXIMUM OPERATING TEMPERATURE, WITH CALIBRATED ORIFICE OR VENTURI CONNECTIONS FOR PORTABLE DIFFERENTIAL PRESSURE METER WITH INTEGRAL SEALS, THREADED ENDS, AND A MEMORY STOP TO RETAIN SET POSITION. AUTOMATIC FLOW-CONTROL VALVE: BRASS OR FERROUS METAL BODY, 300-PSIG WORKING PRESSURE AT 220 DEG F, WITH REMOVABLE, CORROSION-RESISTANT, TAMPERPROOF, SELF-CLEANING PISTON SPRING. FACTORY SET TO MAINTAIN CONSTANT INDICATED FLOW WITH PLUS OR MINUS 10 PERCENT OVER DIFFERENTIAL PRESSURE RANGE OF 2 TO 80 PSIG. Y-PATTERN HYDRONIC STRAINERS: CAST-IRON BODY (ASTM A 126, CLASS B), 125-PSIG WORKING PRESSURE, WITH THREADED CONNECTIONS, BOLTED COVER, PERFORATED STAINLESS-STEEL BASKET, AND BOTTOM DRAIN CONNECTION. INCLUDE MINIMUM NPS 1/2 HOSE-END, FULL-PORT, BALL-TYPE BLOWDOWN VALVE IN DRAIN CONNECTION.

SECTION 23 09 23.01 - BUILDING CONTROL SYSTEM FOR HVAC
1. DDC HVAC CONTROLS
**A. PROVIDE SYSTEM CONSISTING OF TEMPERATURE SENSORS, CONTROL VALVES, DAMPERS AND OPERATORS, INDICATING DEVICES, INTERFACE EQUIPMENT, LOW VOLTAGE TRANSFORMERS AND WIRING, APPARATUS, RELAYS AND ACCESSORIES TO OPERATE MECHANICAL SYSTEMS AND PERFORM FUNCTIONS SPECIFIED.
**B. ELECTRICAL CONTROL INTERLOCKS ARE THE RESPONSIBILITY OF THE MECHANICAL CONTRACTOR.
**C. MOTOR STARTERS ARE FURNISHED BY DIVISION 26, UNLESS INTEGRAL WITH EQUIPMENT.
**D. PROVIDE 120 VOLT POWER TO SYSTEM CONTROLLERS AND TRANSFORMERS.
**E. CONTROL CABLING SHALL BE PLENUM RATED. INSTALL CONDUIT AND ELECTRICAL WIRING IN ACCORDANCE WITH DIVISION 26 REQUIREMENTS.
**2. UPGRADE EXISTING CONTINUUM BAS TO ECO-STRUCTURE BY SCHNEIDER ELECTRIC.
3. CONNECT NEW DX SPLIT SYSTEMS AND OUTSIDE AIR HANDLING UNIT BEING REPLACED AS PART OF THIS PROJECT SCOPE TO NEW ECO-STRUCTURE BAS. EXISTING DDC SYSTEM IS CONTINUUM BY SCHNEIDER ELECTRIC TO BE UPGRADED TO ECO-STRUCTURE.************



TBPE Registration Number: 18865
 10260 Westheimer Rd., Suite 250
 Houston, TX 77042
 713-429-4949
 www.infinitymep.com

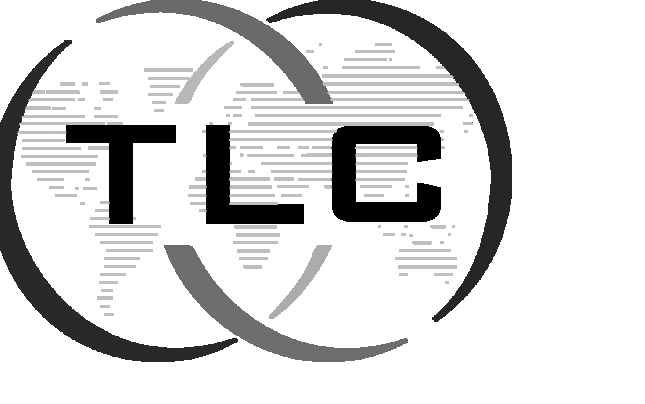

ENGINEERING
 8204 Westglen Dr.
 Houston, TX 77063
 713-868-6900 (Ph)
 info@tlceng.com
 www.tlceng.com



| No. | Description | Date |
|-----|------------------|----------|
| 1 | ISSUE FOR PERMIT | 03/23/20 |

HCC Stafford Science & Technology Building
 HVAC Replacement
 MECHANICAL SPECIFICATIONS

Project Number H20041.00
 Date 03/12/20
 Drawn By EFW
 Checked By NWB

M00.03
 Scale 1/8" = 1'-0"

SHEET NOTES


- A. CONTRACTOR SHALL CONDUCT FIELD SURVEY TO VERIFY ALL EXISTING CONDITIONS ASSOCIATED WITH SCOPE OF WORK PRIOR TO SUBMITTING BIDS. ANY ADDITIONAL WORK REQUIRED ASSOCIATED WITH FAILURE TO PERFORM A FIELD SURVEY PRIOR TO SUBMITTING BIDS SHALL BE AT NO ADDITIONAL COST TO THE OWNER.
- B. RECONNECT TO EXISTING ELECTRICAL SERVING EXISTING EQUIPMENT. CONTRACTOR SHALL VERIFY EXISTING CONDUIT, WIRE, AND BREAKER IS SUFFICIENT TO NEW EQUIPMENT.
- C. CONTRACTOR SHALL COORDINATE SCHEDULE OF WORKING HOURS FOR REPLACEMENT OF EXISTING EQUIPMENT WITH FACILITIES ENGINEER AND FACILITIES MANAGEMENT PRIOR TO INSTALLATION.

KEYNOTES

| KEYNOTE | DESCRIPTION |
|---------|--|
| 1 | REPLACE EXISTING CHILLED WATER OUTSIDE AIR HANDLING UNIT WITH NEW. CONTRACTOR TO PROVIDE TRANSITIONS AS NECESSARY TO CONNECT TO EXISTING DUCTWORK. MAINTAIN ALL MANUFACTURER REQUIRED CLEARANCES. CONNECT TO EXISTING CHILLED WATER PIPING AND EXISTING HOT WATER PIPING. PROVIDE NEW PIPING ACCESSORIES AS NOTED IN DETAILS AND SPECIFICATIONS. |
| 2 | REPLACE EXISTING FAN COIL UNIT WITH NEW. FIELD COORDINATE EXACT LOCATION WITH EXISTING CONDITIONS AND BUILDING ENGINEER. MAINTAIN ALL MANUFACTURER'S RECOMMENDED CLEARANCES. CONTRACTOR TO PROVIDE TRANSITIONS AS NECESSARY TO CONNECT TO EXISTING DUCTWORK. CONNECT TO EXISTING CONDENSATE DRAIN PIPING ROUTED TO MECHANICAL ROOM FLOOR DRAIN. COORDINATE EXACT REFRIGERANT ROUTING WITH BUILDING ENGINEER AND EXISTING CONDITIONS. MANUFACTURER TO SIZE REFRIGERANT PIPING BASED ON FINAL EQUIPMENT PLACEMENT. |
| 3 | REPLACE EXISTING ROOF MOUNTED CONDENSING UNIT AND ASSOCIATED REFRIGERANT PIPING WITH NEW. FIELD VERIFY EXACT LOCATION OF EXISTING. COORDINATE REFRIGERANT PIPE ROUTING WITH BUILDING ENGINEER. |




TBPE Registration Number: 18865
10260 Westheimer Rd., Suite 250
Houston, TX 77042
713-429-4949
www.infinitymep.com

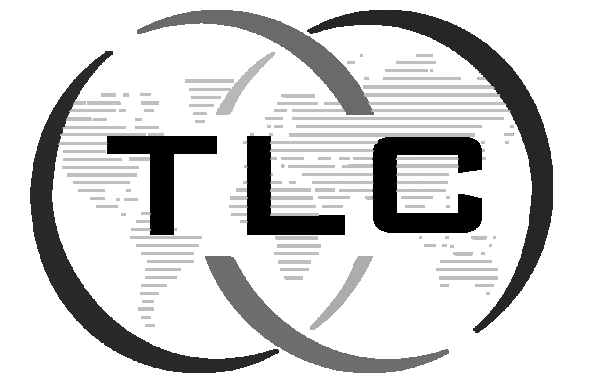

ENGINEERING

8204 Westglen Dr.
Houston, TX 77063
713-868-6900 (Ph)
713-868-0001 (F)
info@tlceng.com
www.tlceng.com

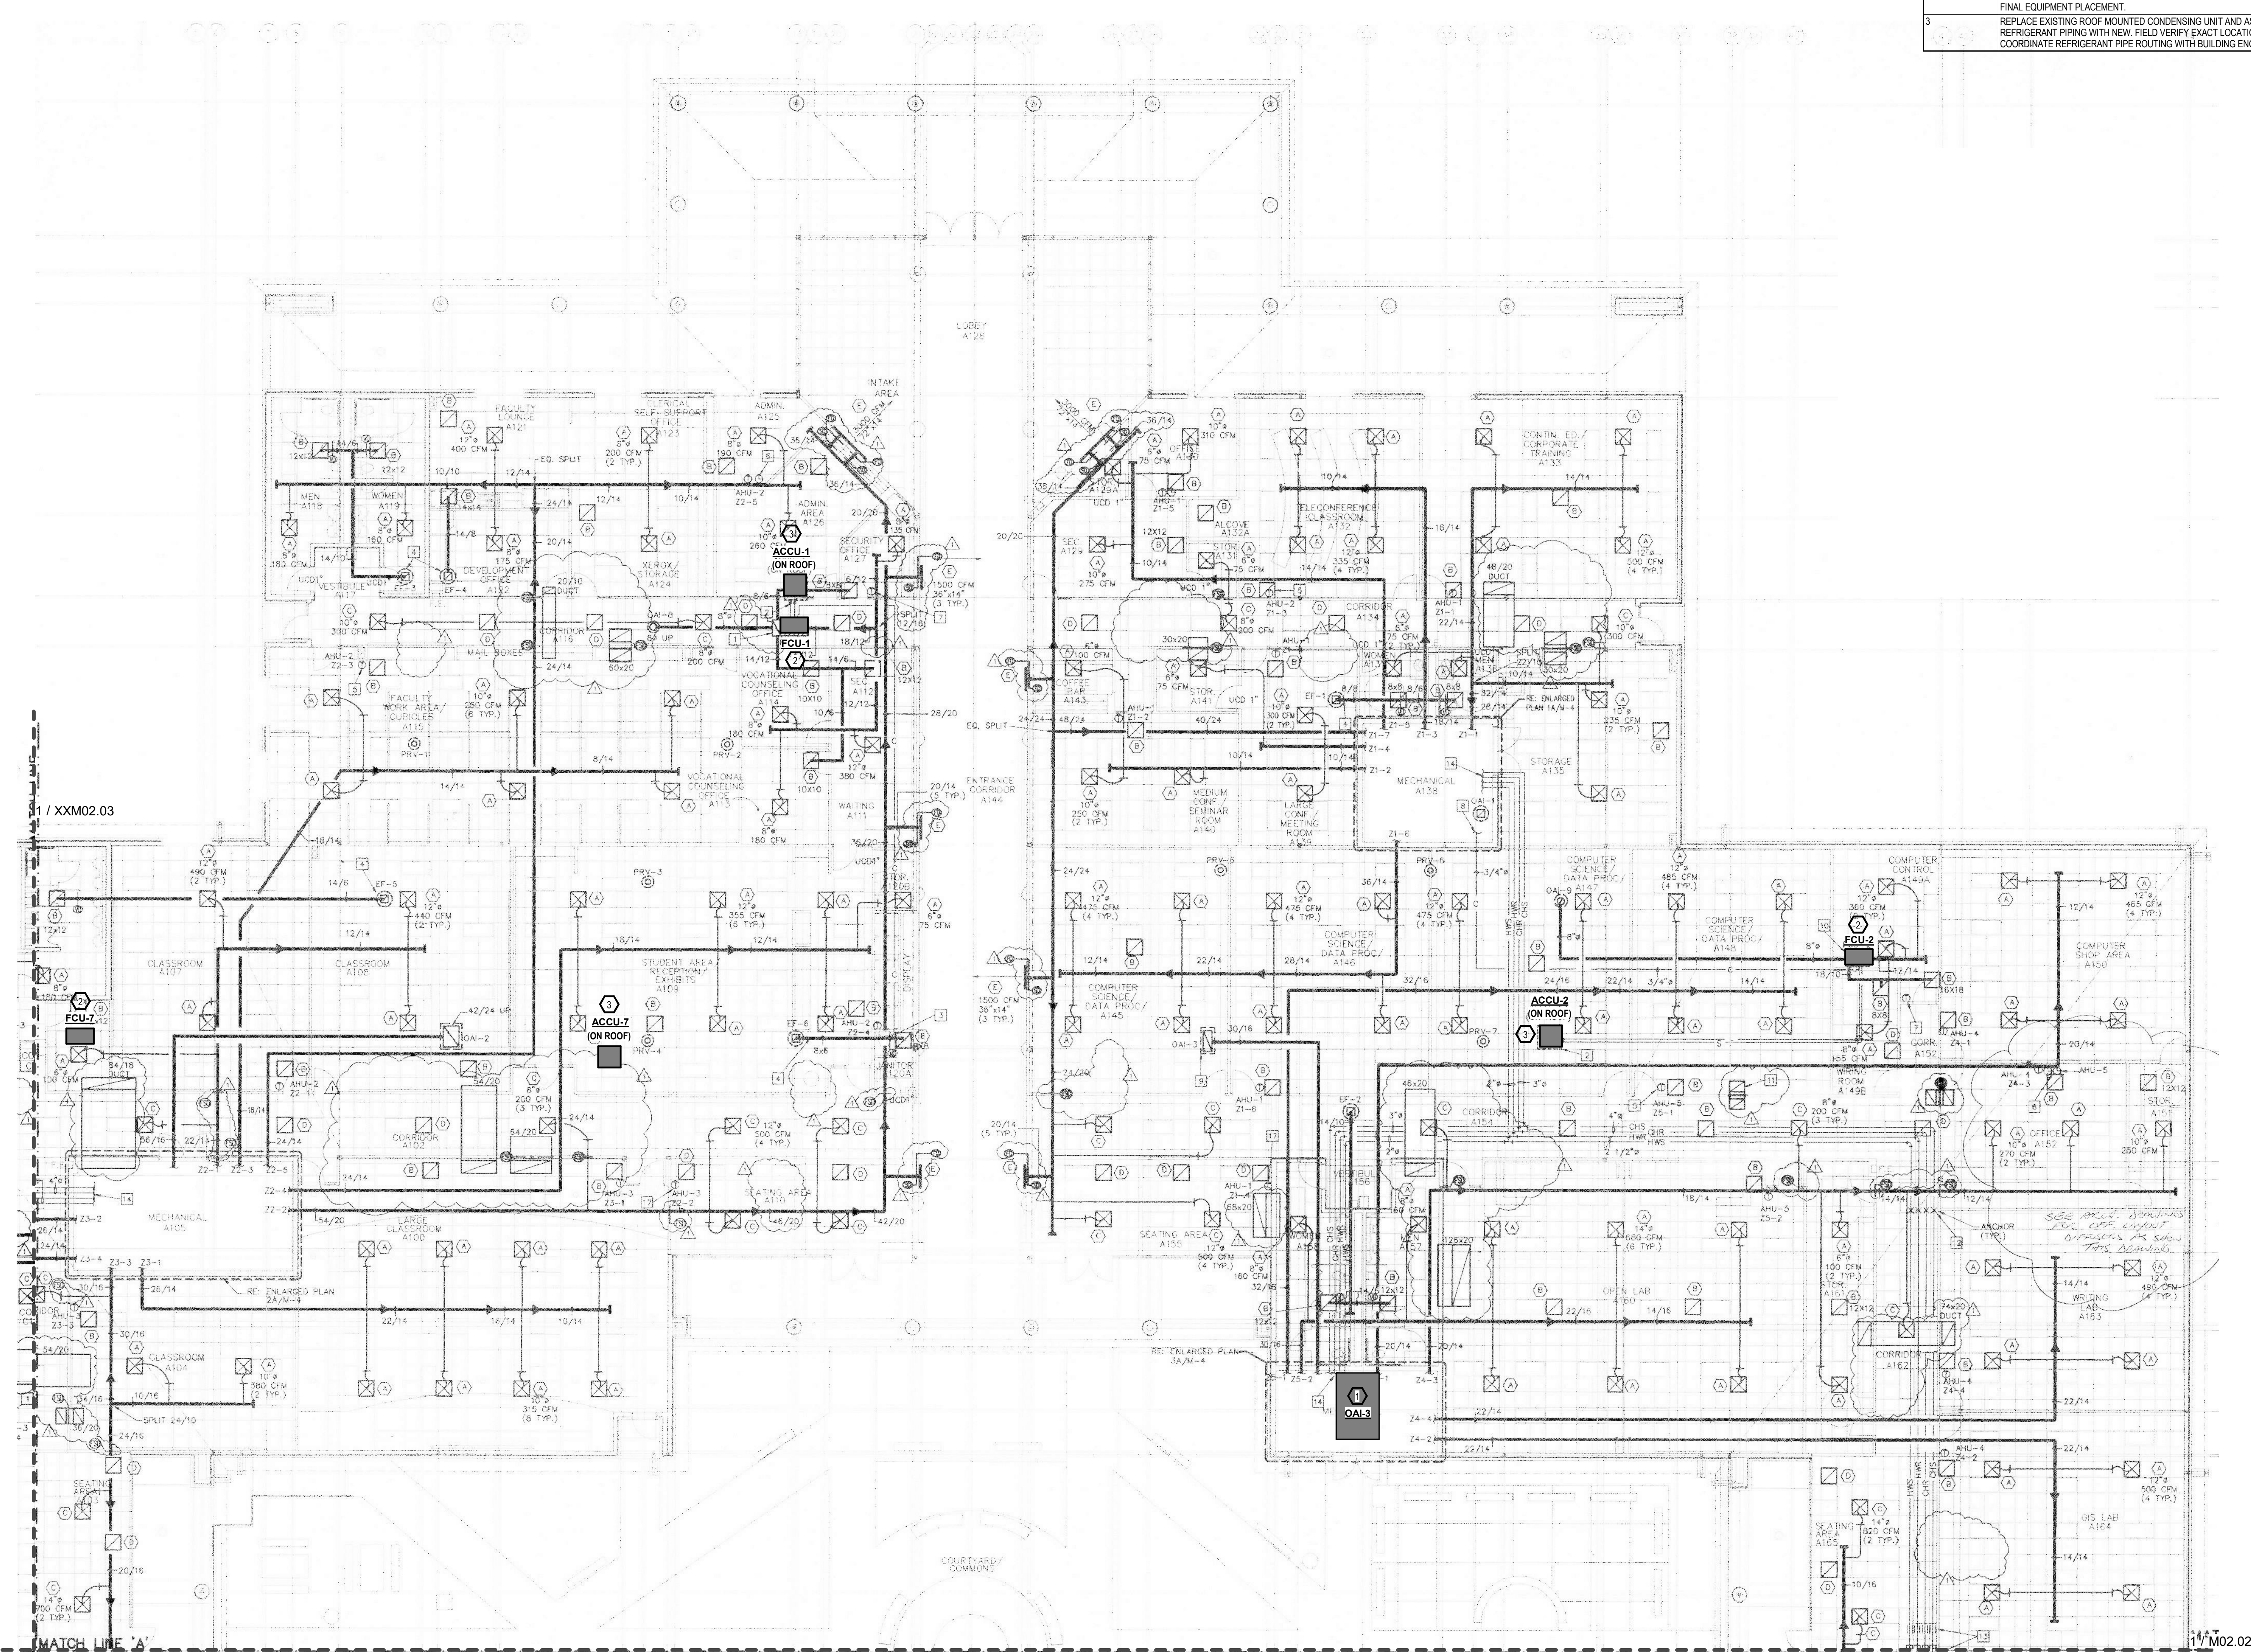

MECHANICAL PLAN - A
1/16" = 1'-0"

| No. | Description | Date |
|-----|------------------|----------|
| 1 | ISSUE FOR PERMIT | 03/23/20 |

HCC Stafford Science & Technology Building

HVAC Replacement
MECHANICAL PLAN - A

| | |
|----------------|-----------|
| Project Number | H20041.00 |
| Date | 03/12/20 |
| Drawn By | EFW |
| Checked By | NWB |


M02.01

Scale: As indicated

| KEYNOTES | |
|----------|--|
| KEYNOTE | DESCRIPTION |
| 1 | REPLACE EXISTING FAN COIL UNIT WITH NEW. FIELD COORDINATE EXACT LOCATION WITH EXISTING CONDITIONS AND BUILDING ENGINEER. MAINTAIN ALL MANUFACTURER'S RECOMMENDED CLEARANCES. CONTRACTOR TO PROVIDE TRANSITIONS AS NECESSARY TO CONNECT TO EXISTING DUCTWORK. CONNECT TO EXISTING CONDENSATE DRAIN PIPING ROUTED TO MECHANICAL ROOM FLOOR DRAIN. COORDINATE EXACT REFRIGERANT ROUTING WITH BUILDING ENGINEER AND EXISTING CONDITIONS. MANUFACTURER TO SIZE REFRIGERANT PIPING BASED ON FINAL EQUIPMENT PLACEMENT. |
| 2 | REPLACE EXISTING ROOF MOUNTED CONDENSING UNIT AND ASSOCIATED REFRIGERANT PIPING WITH NEW. FIELD VERIFY EXACT LOCATION OF EXISTING. COORDINATE REFRIGERANT PIPE ROUTING WITH BUILDING ENGINEER. |



TBPE Registration Number: 18865
 10260 Westheimer Rd., Suite 250
 Houston, TX 77042
 713-429-4949
 www.infinitymep.com

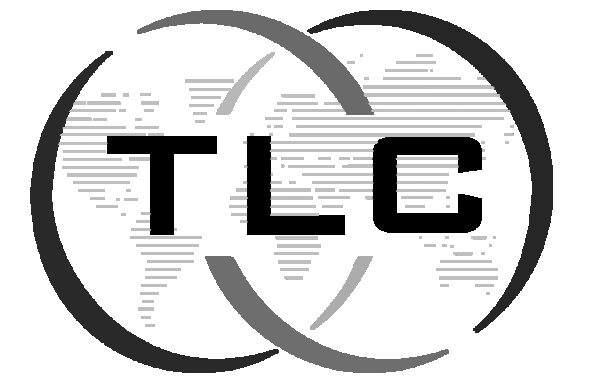

ENGINEERING

8204 Westglen Dr.
 Houston, TX 77063
 713-868-6900 (Ph)
 713-868-0001 (F)
 info@tlceng.com
 www.tlceng.com



03/23/20

| No. | Description | Date |
|-----|------------------|----------|
| | ISSUE FOR PERMIT | 03/23/20 |


HCC Stafford Science & Technology Building

HVAC Replacement
 MECHANICAL PLAN - B



| | |
|----------------|-----------|
| Project Number | H20041.00 |
| Date | 03/12/20 |
| Drawn By | EFW |
| Checked By | NWB |

M02.02

Scale 1/16" = 1'-0"

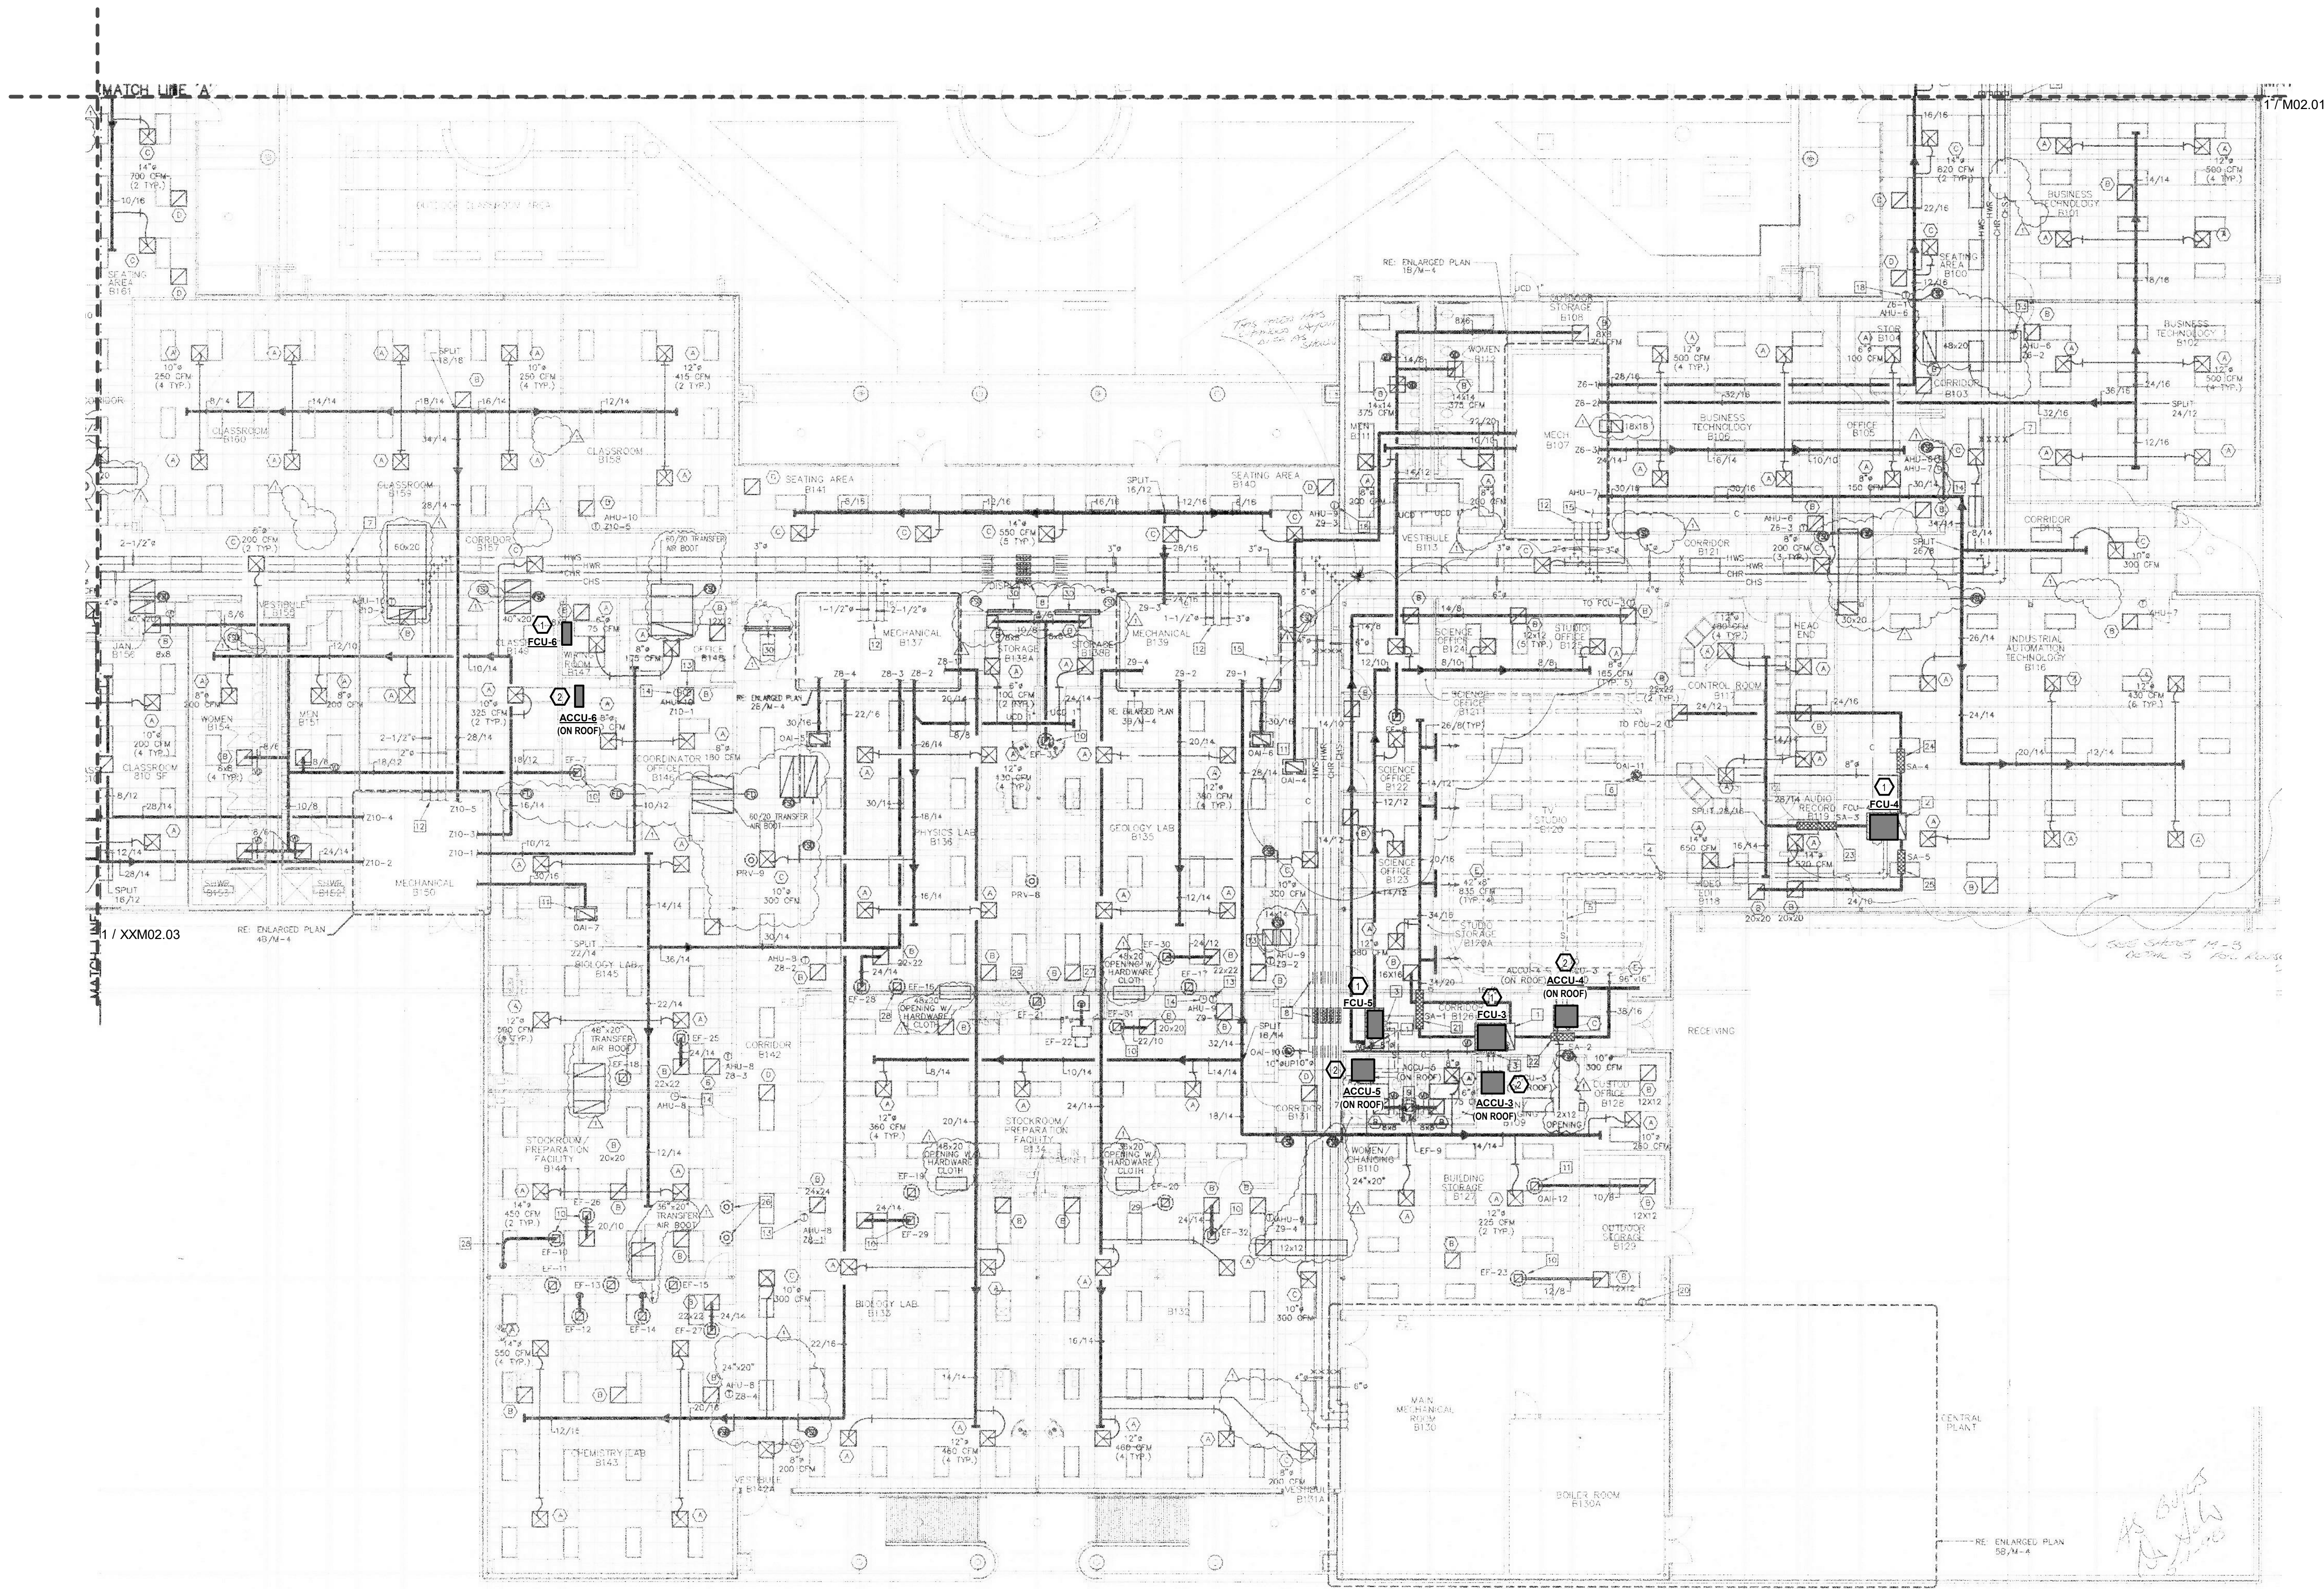


MECHANICAL PLAN - B
 1/16" = 1'-0"

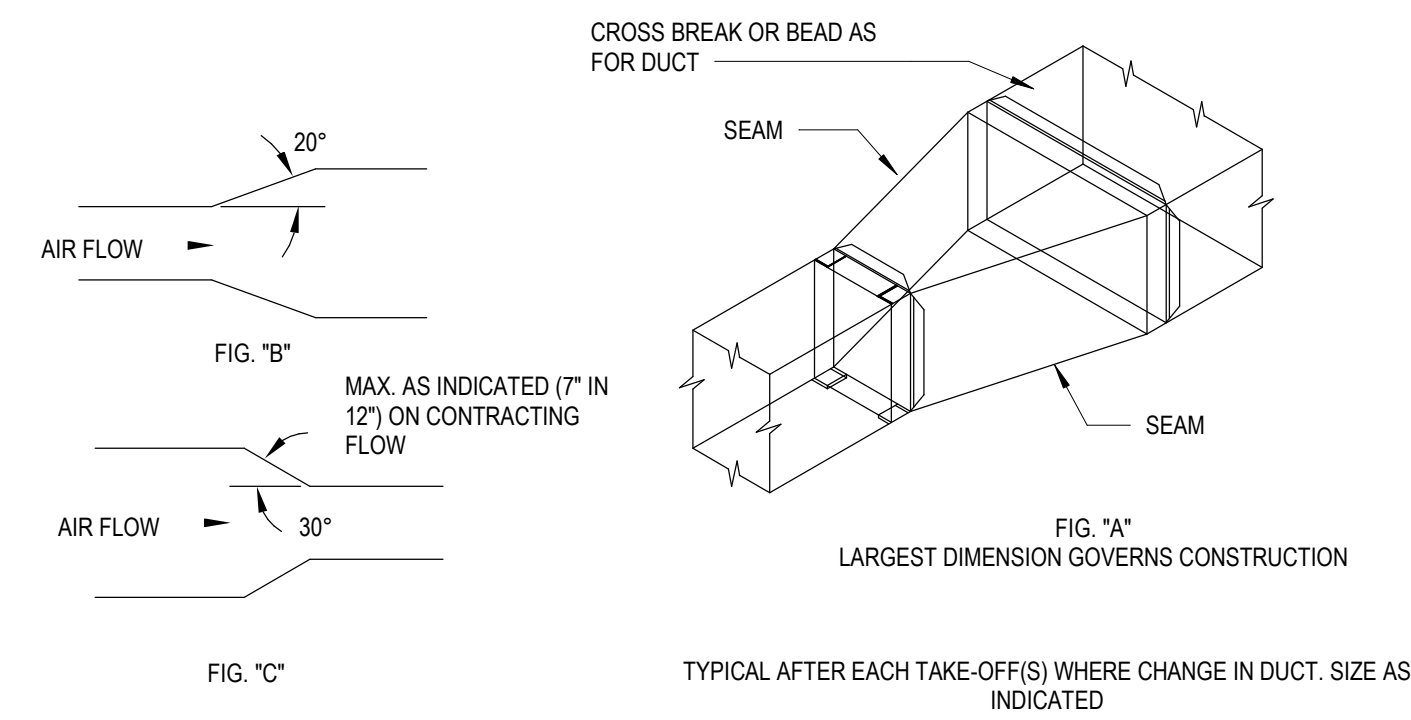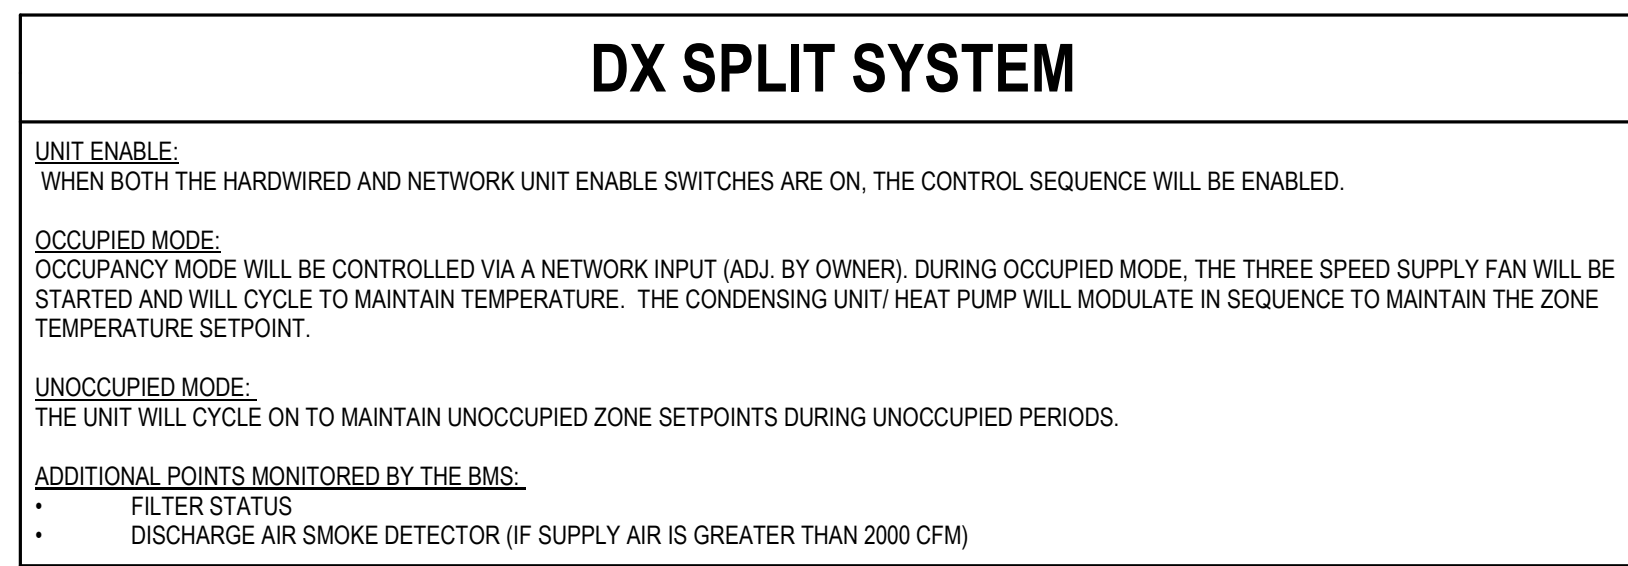


4 DUCT TRANSITION DETAIL
NOT TO SCALE


7 DX FCU W/O HEATING COIL CONTROLS
NOT TO SCALE

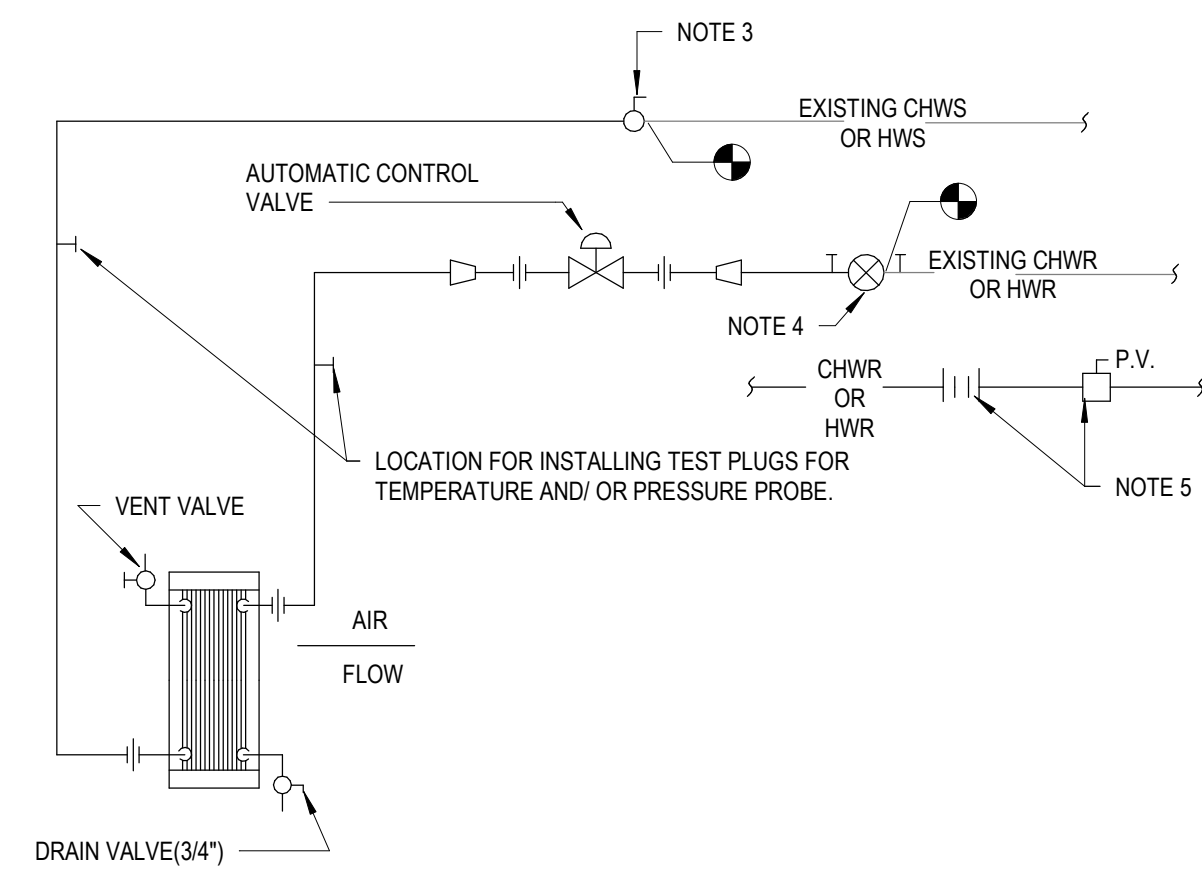


6 PIPING ARRANGEMENT - 2-WAY DUCT MOUNTED CONTROL VALVE HYDRONIC COIL DETAIL
NOT TO SCALE

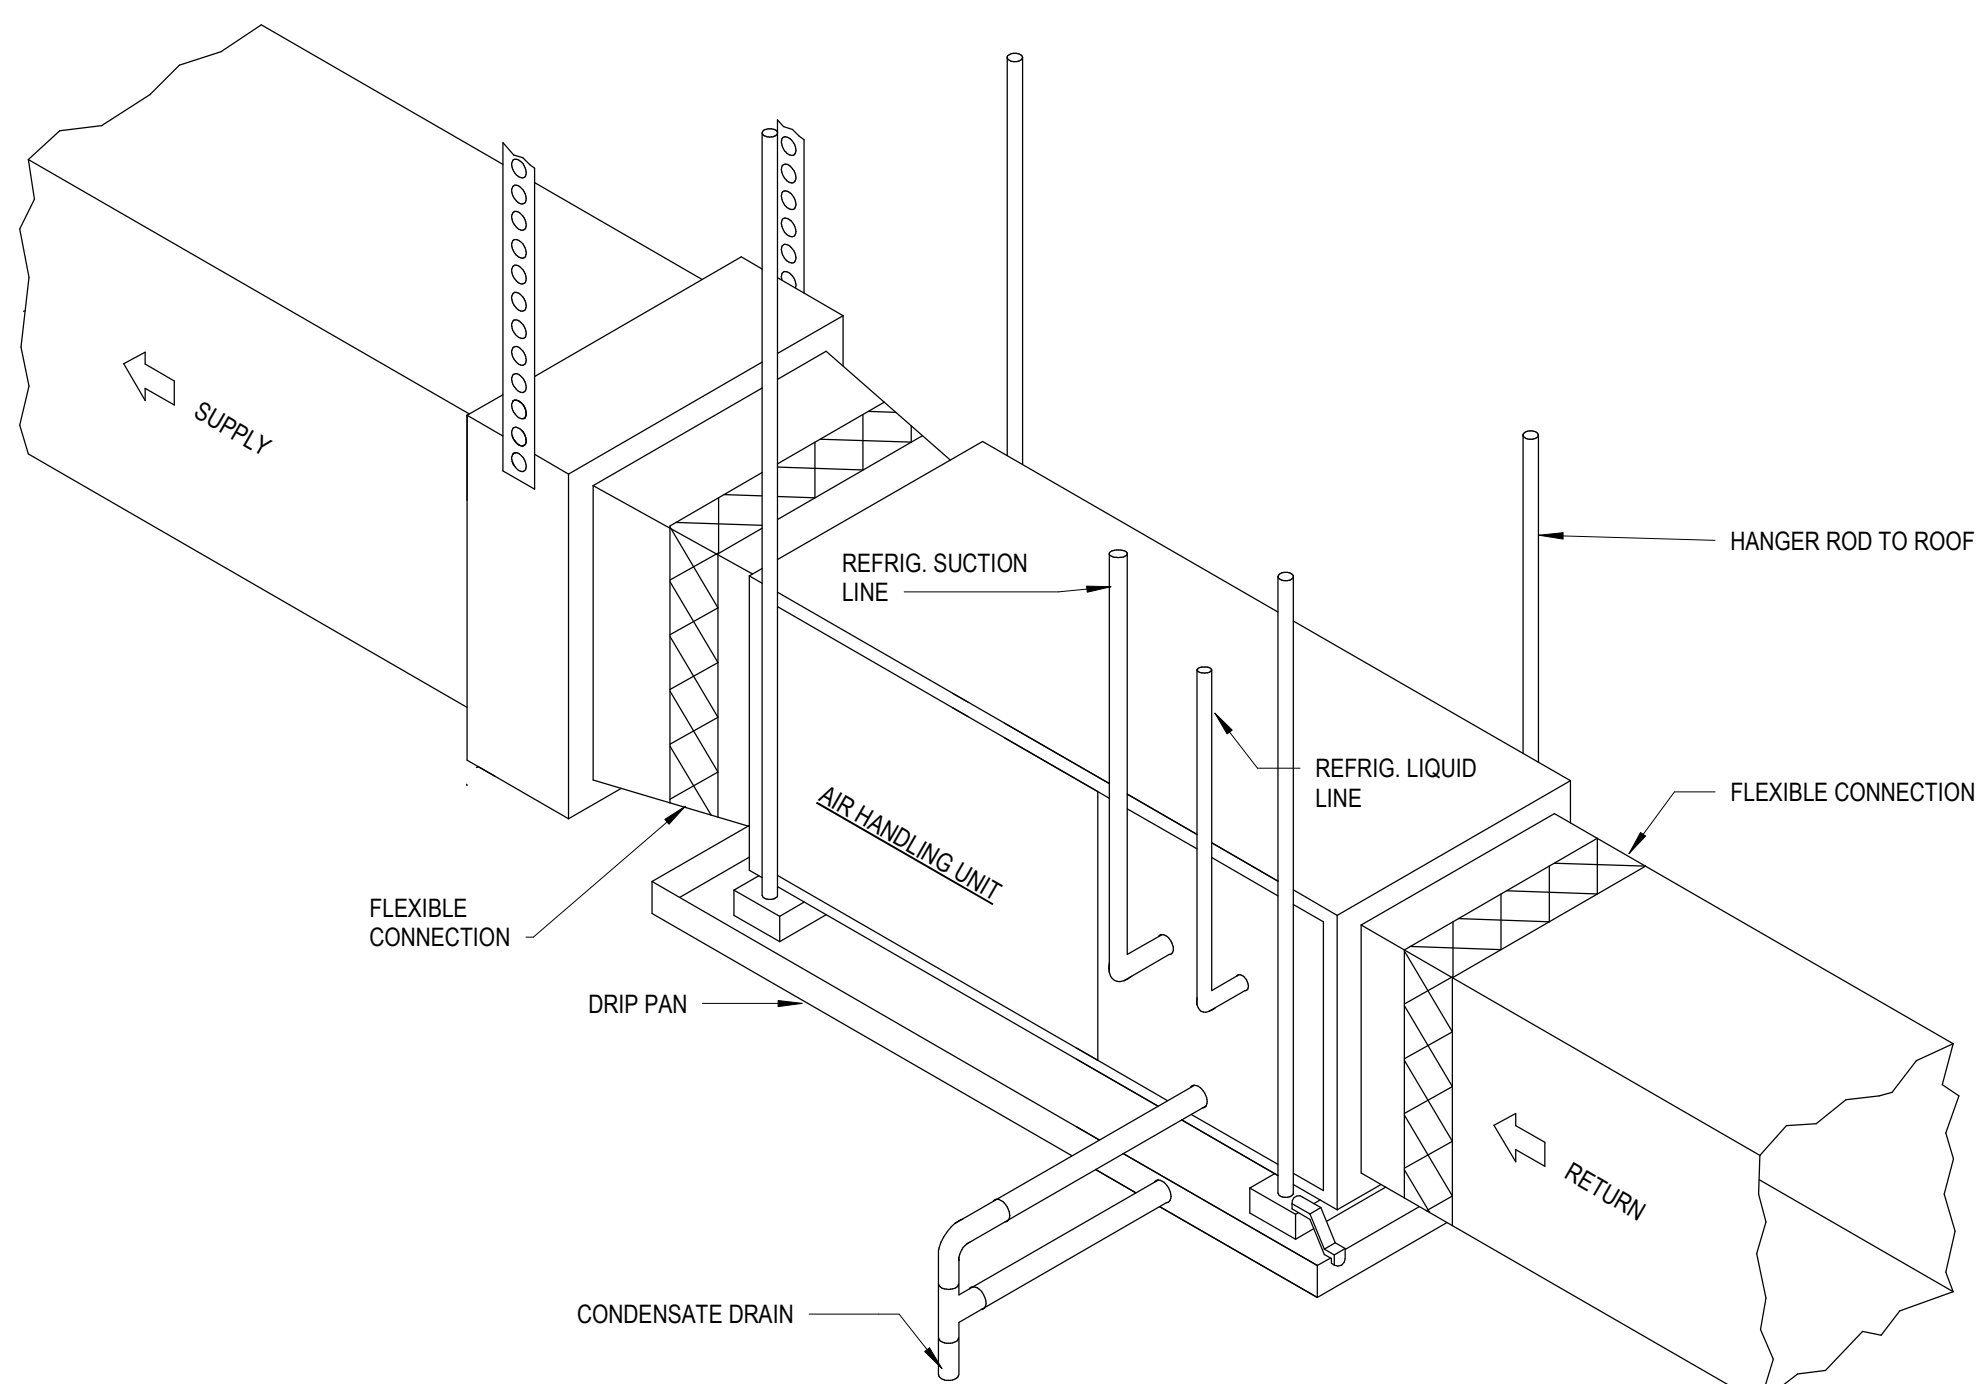


5 HORIZONTAL AIR HANDLING UNIT DETAIL
NOT TO SCALE

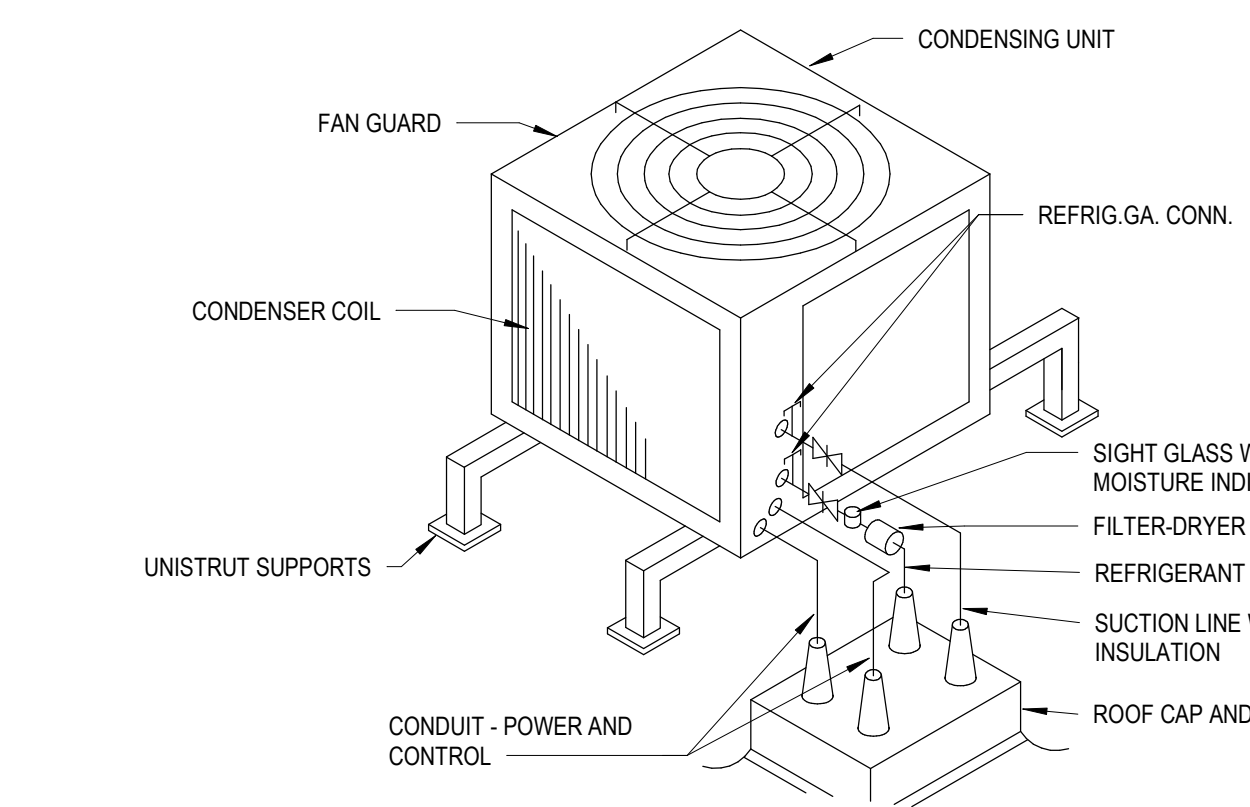

3 DX CONDENSING UNIT MOUNTED ON ROOF
NOT TO SCALE

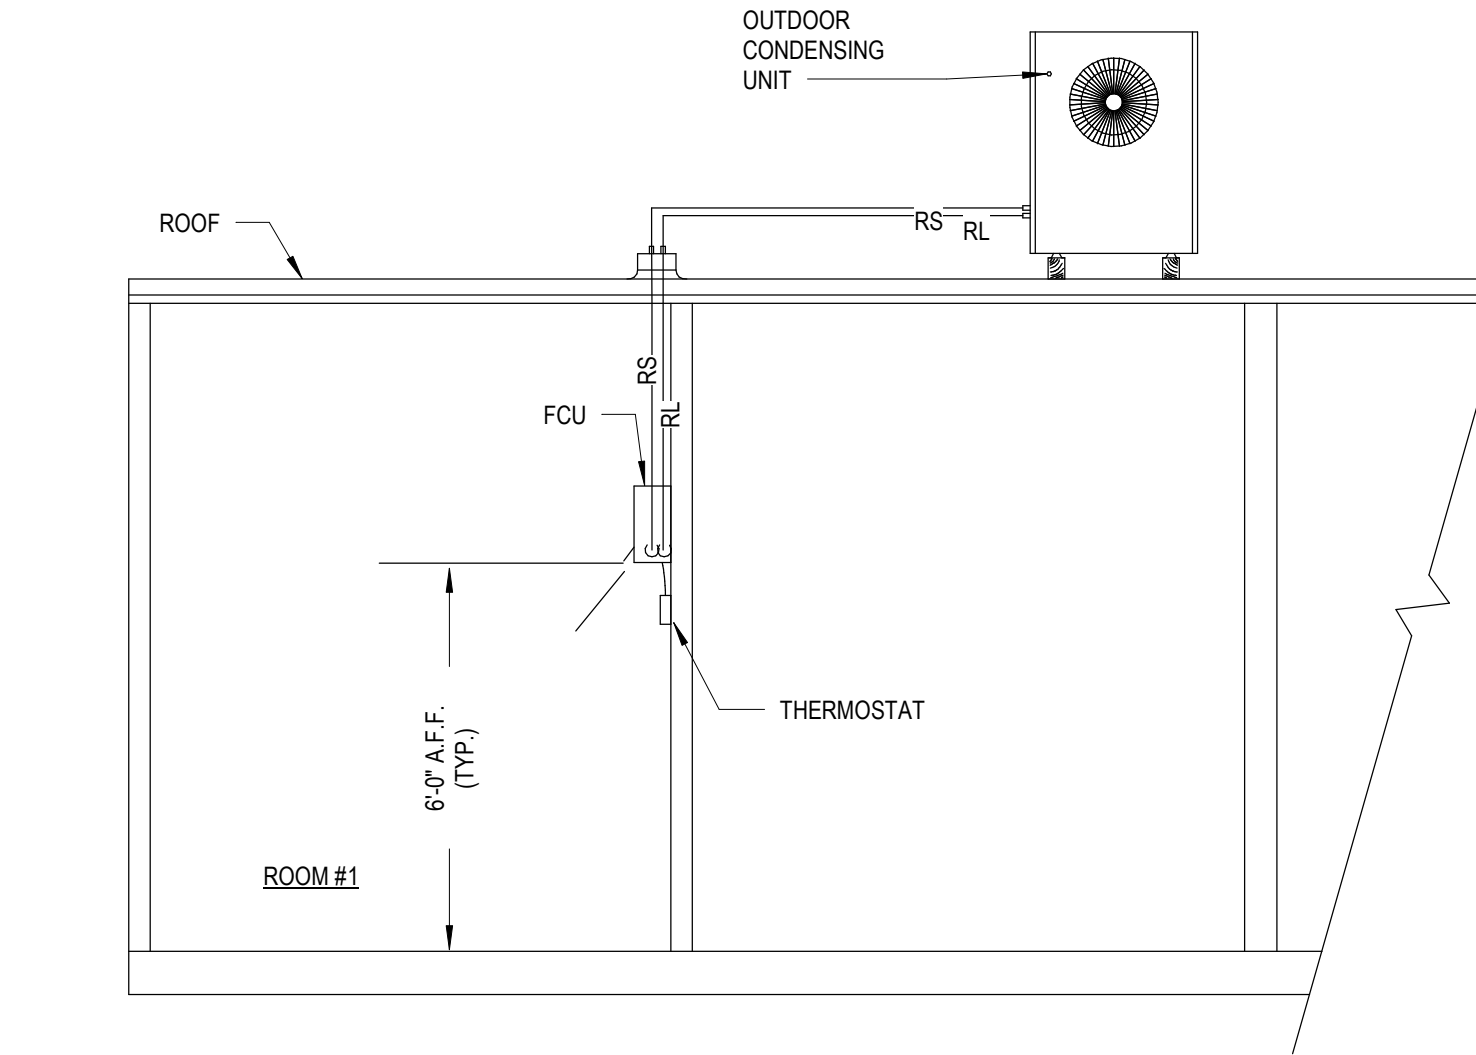

2 DUCTLESS SPLIT SYSTEM CONDENSING UNIT DETAIL
NOT TO SCALE

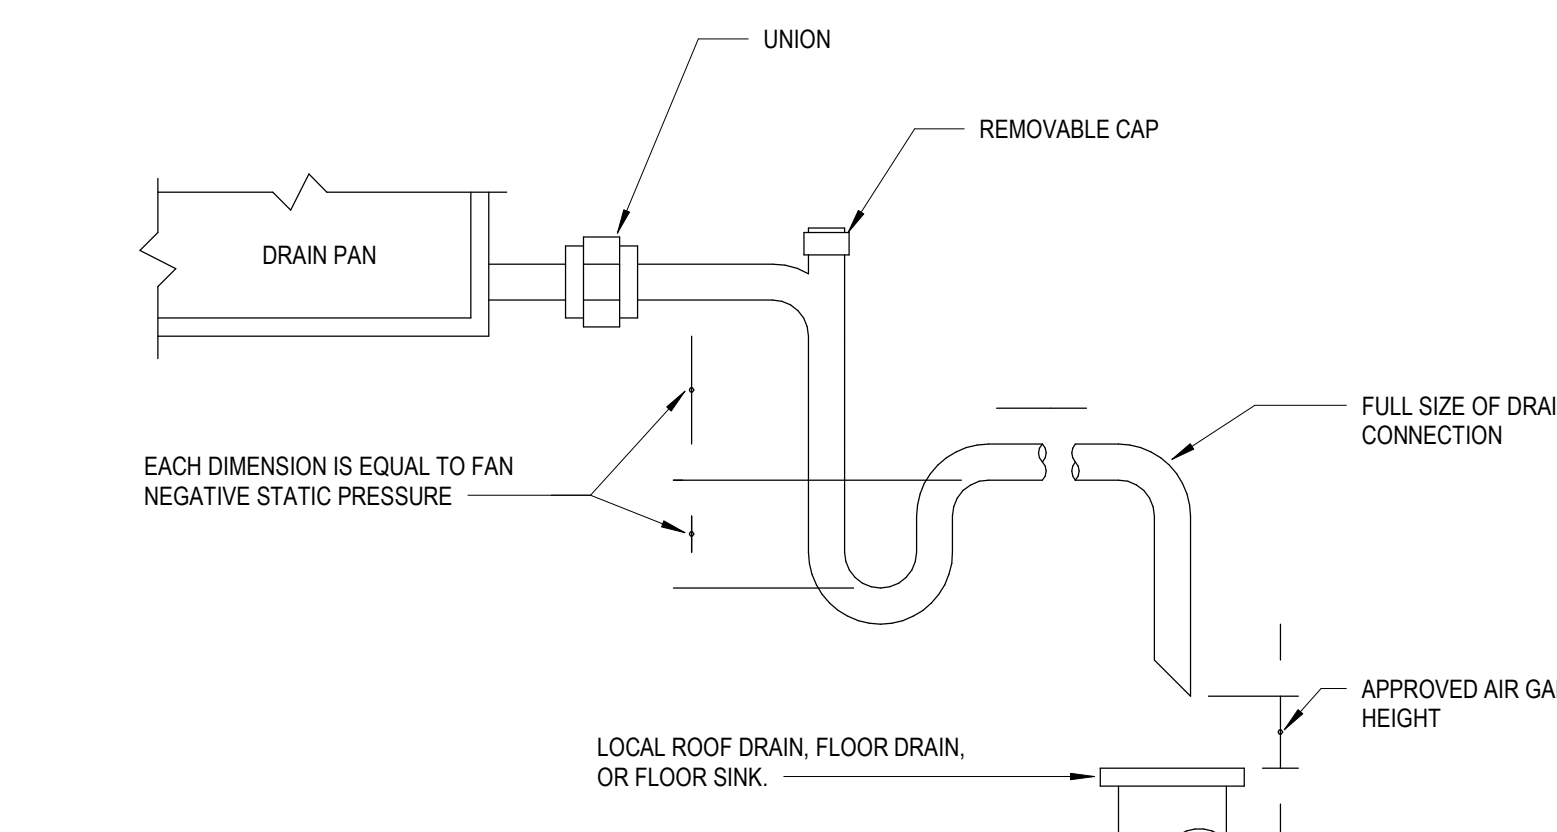

1 CONDENSATE DRAIN DETAIL
NOT TO SCALE



| No. | Description | Date |
|-----|------------------|----------|
| | ISSUE FOR PERMIT | 03/23/20 |

HCC Stafford Science & Technology Building

HVAC Replacement
MECHANICAL DETAILS

| | |
|----------------|-----------|
| Project Number | H20041.00 |
| Date | 03/12/20 |
| Drawn By | EFW |
| Checked By | NWB |

M60.01

Scale NOT TO SCALE